
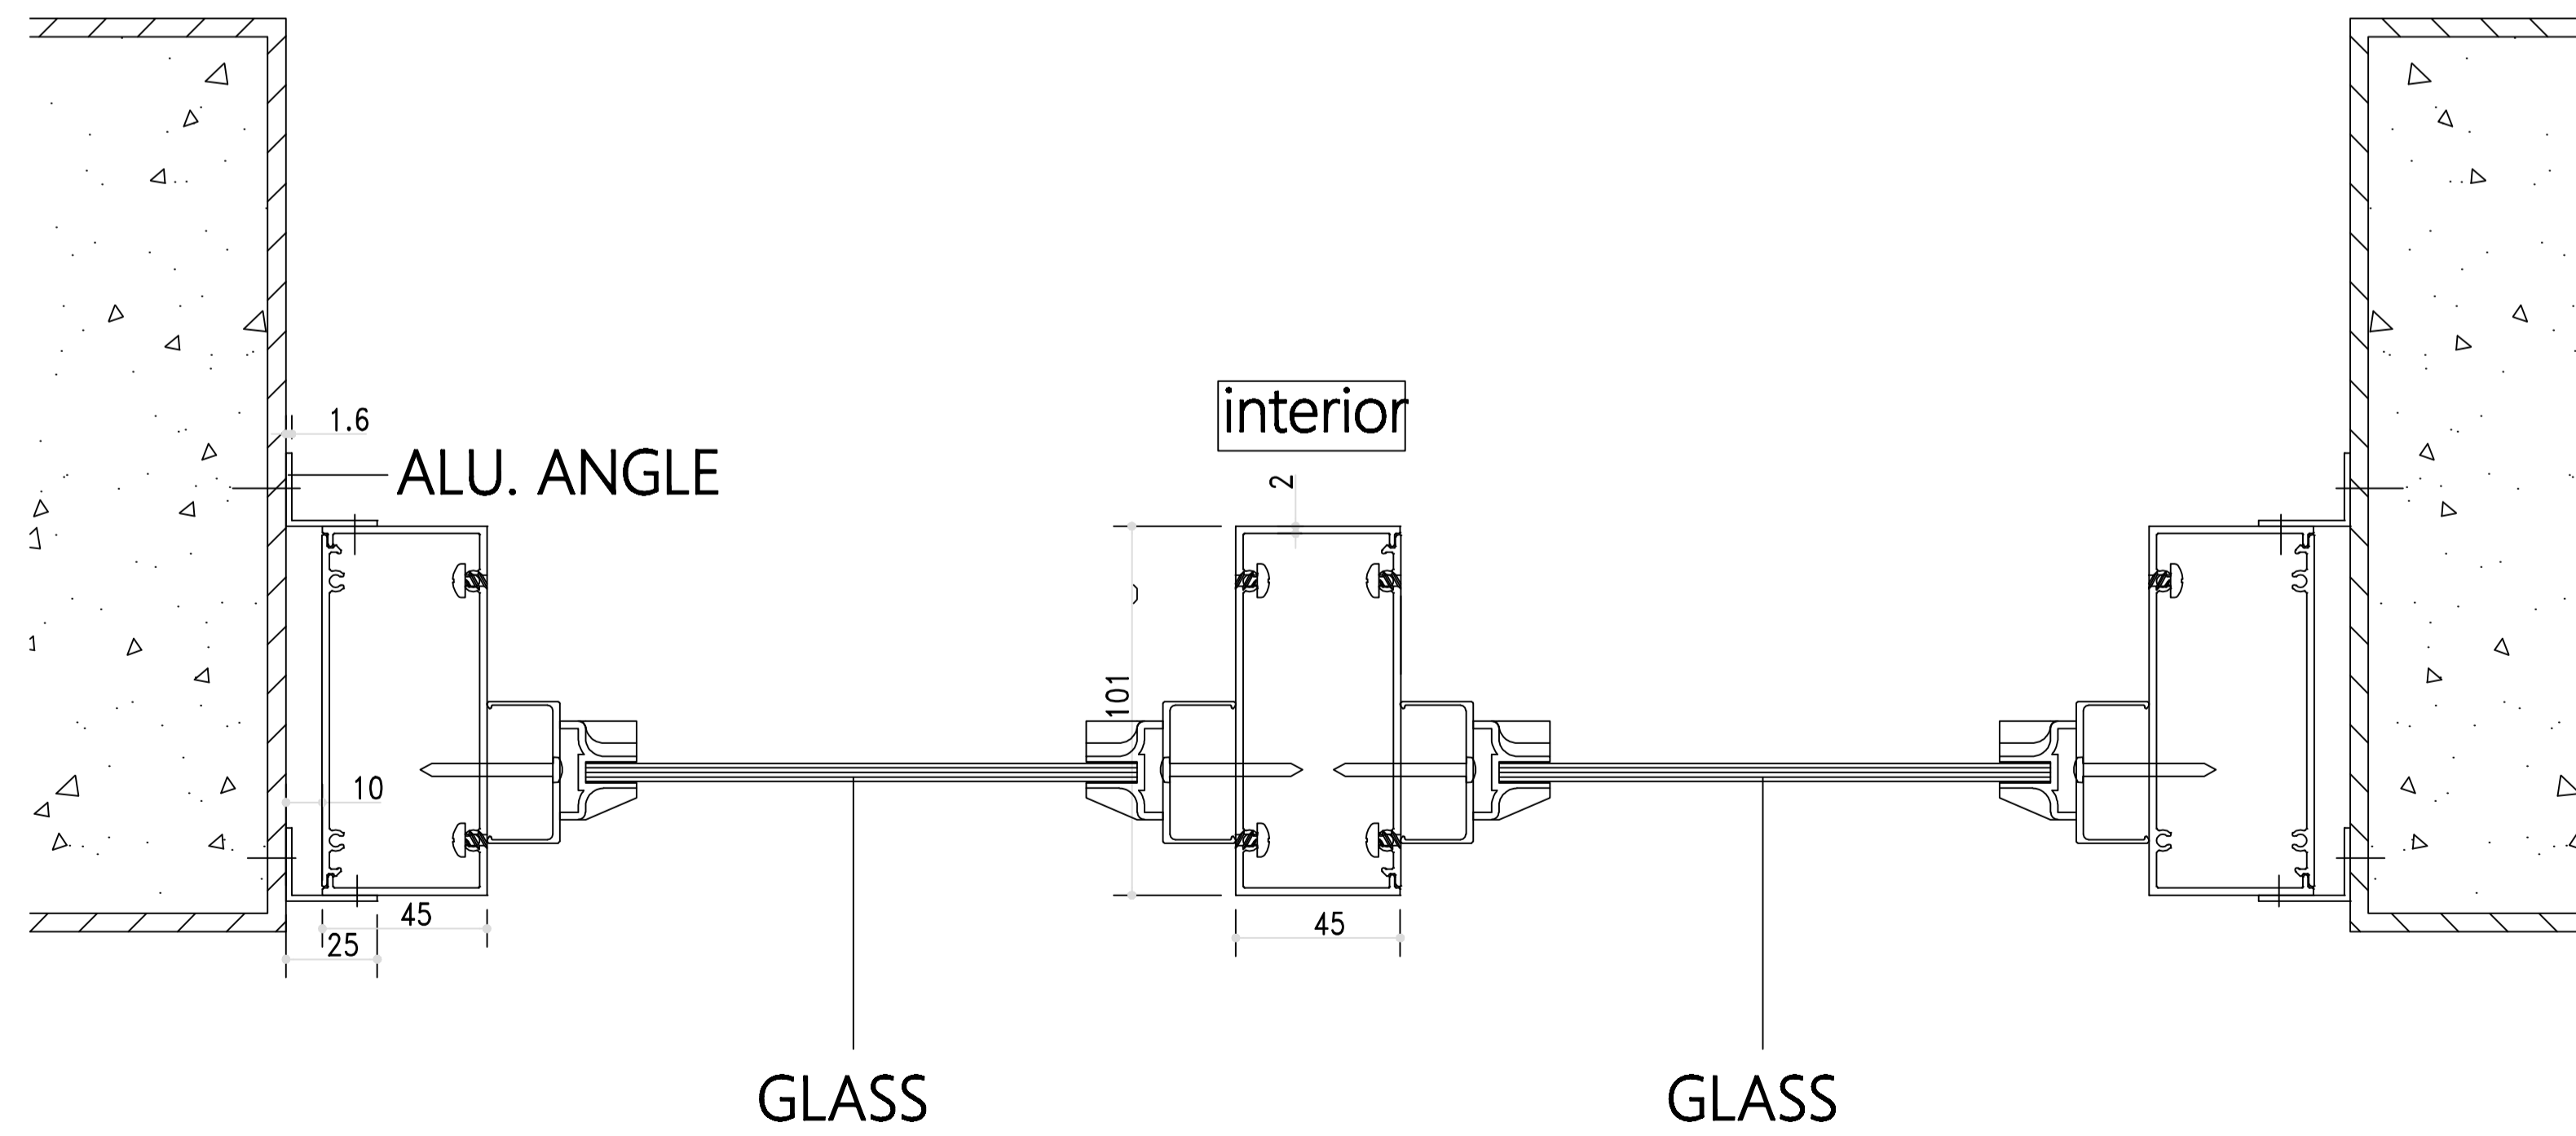
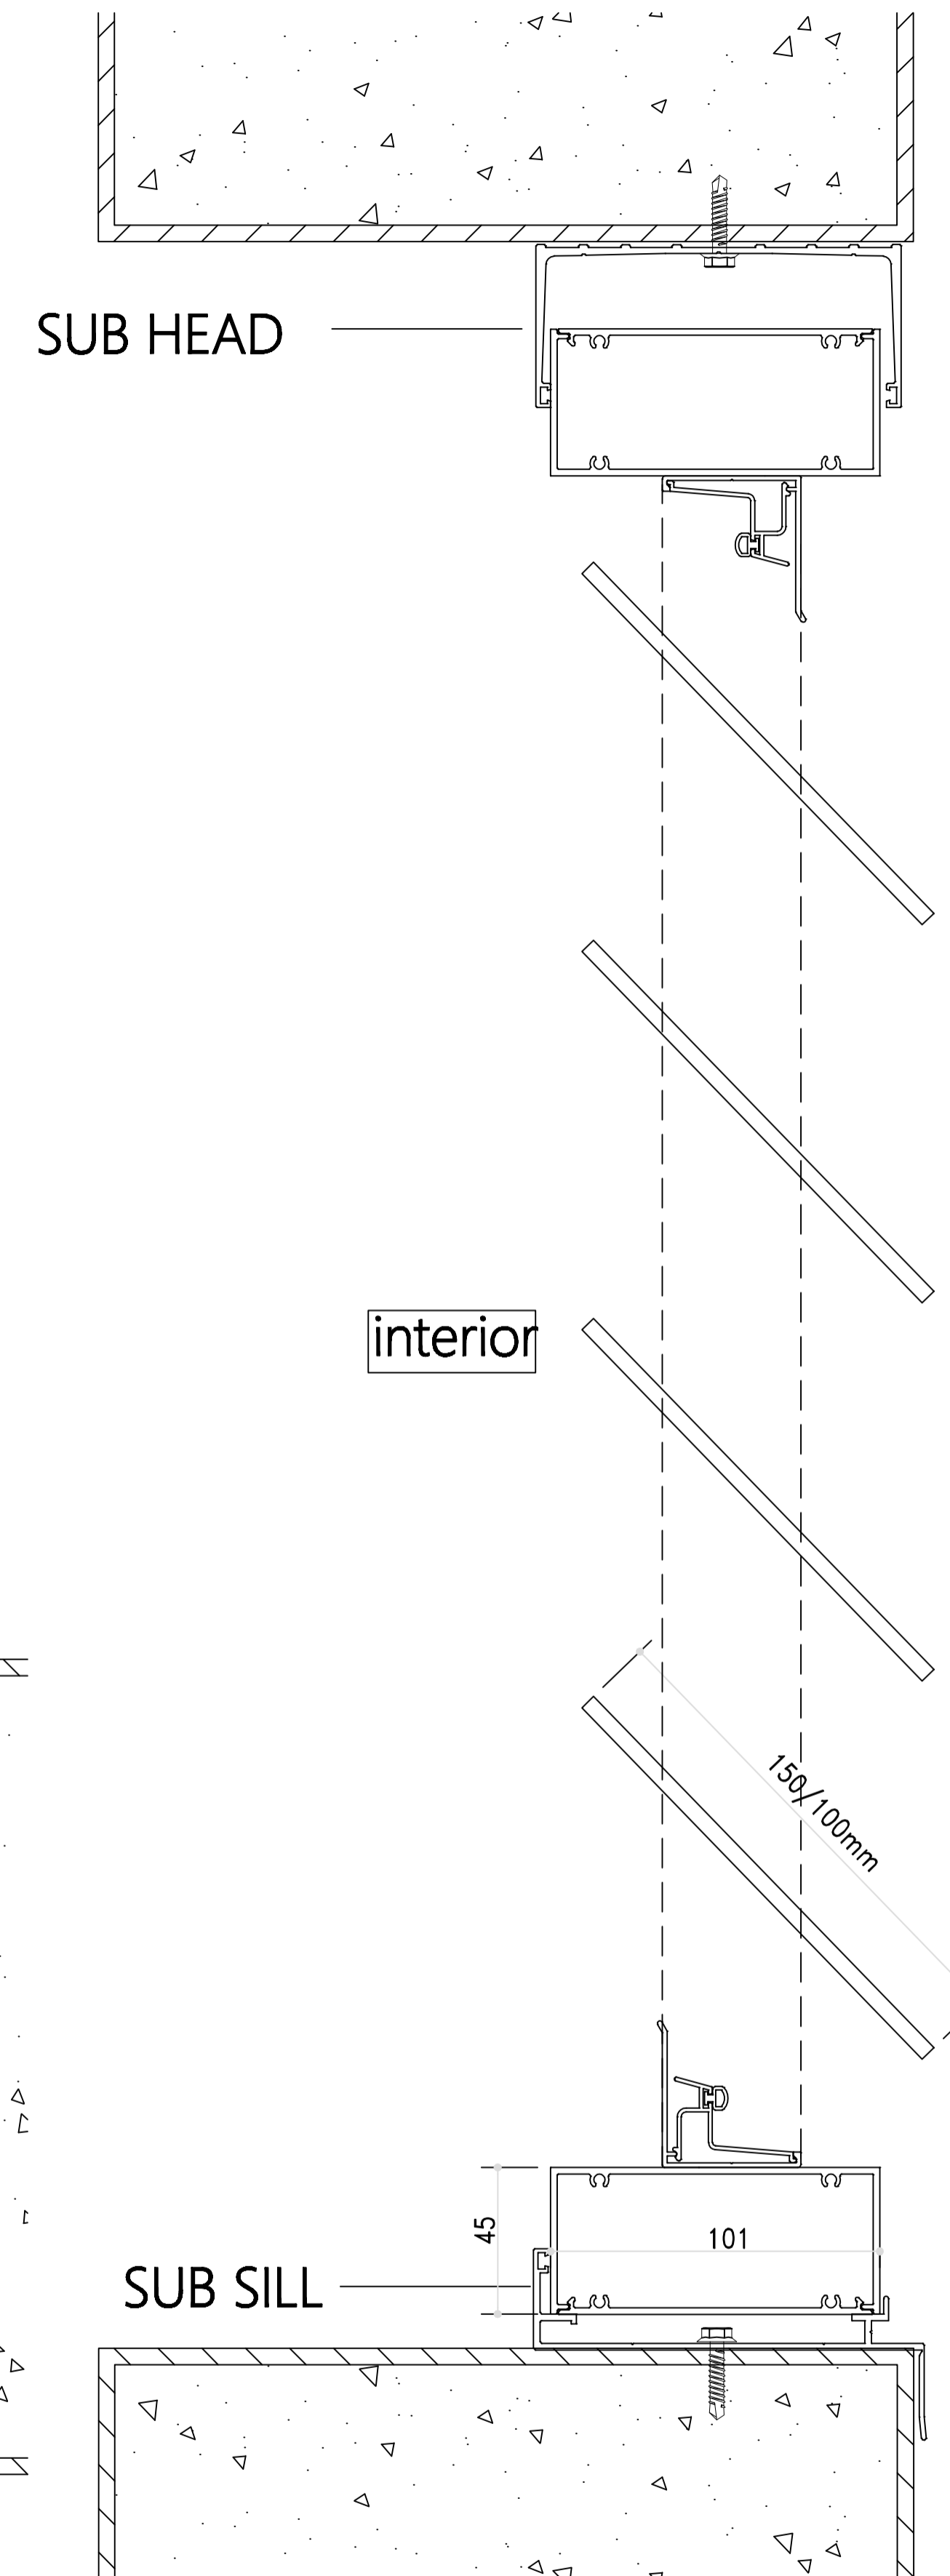


SECTION DRAWING
COMMERCIAL 100 SERIES - Glass Louver

 

VigorSpace Aluminium Window & Door

info@vigorpace.com

www.vigorpace.com

Project

Builder

Drawing
Section Drawing

Designer | Shen

Approved

View | Exterior View

Version No.

Date

REVISE & CHANGE RECORD

No.	Date	Description
1		
2		
3		
4		

Remark