


SECTION DRAWING
COMMERCIAL 100 SERIES - Hinged Door

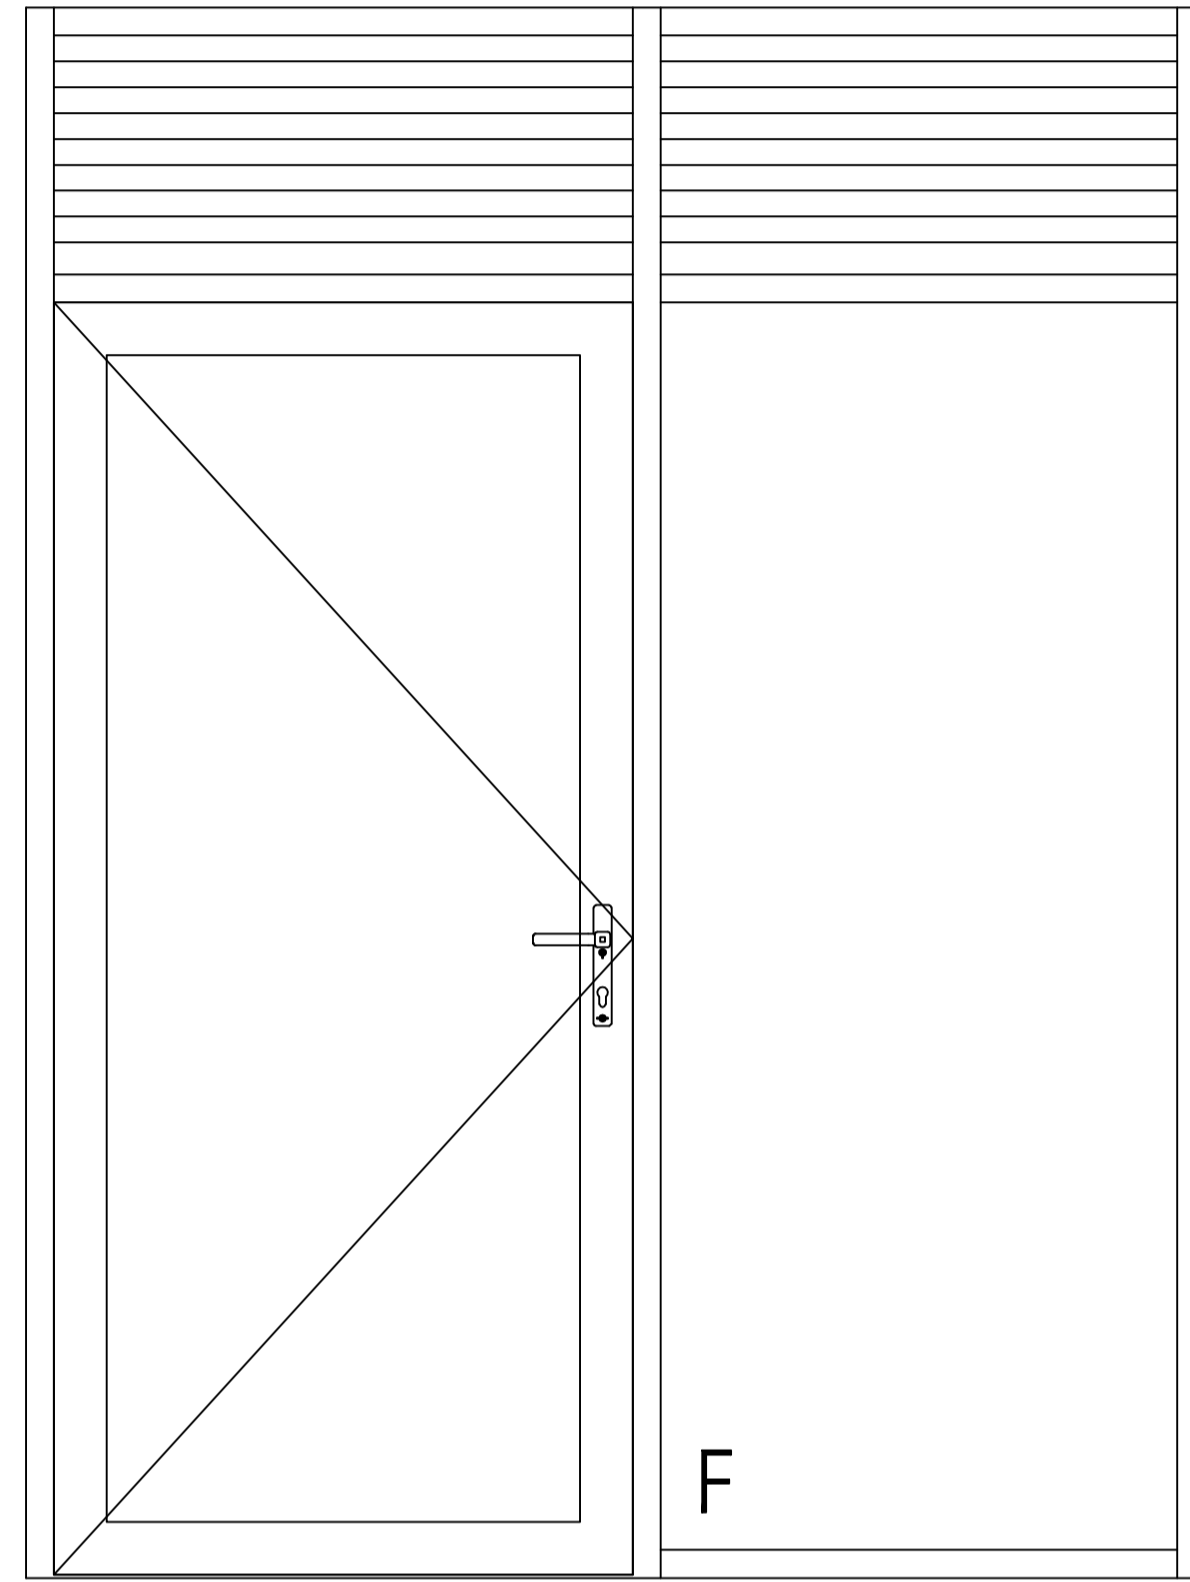

SUB HEAD



LOUVER

interior

interior

HINGE

HANDLE

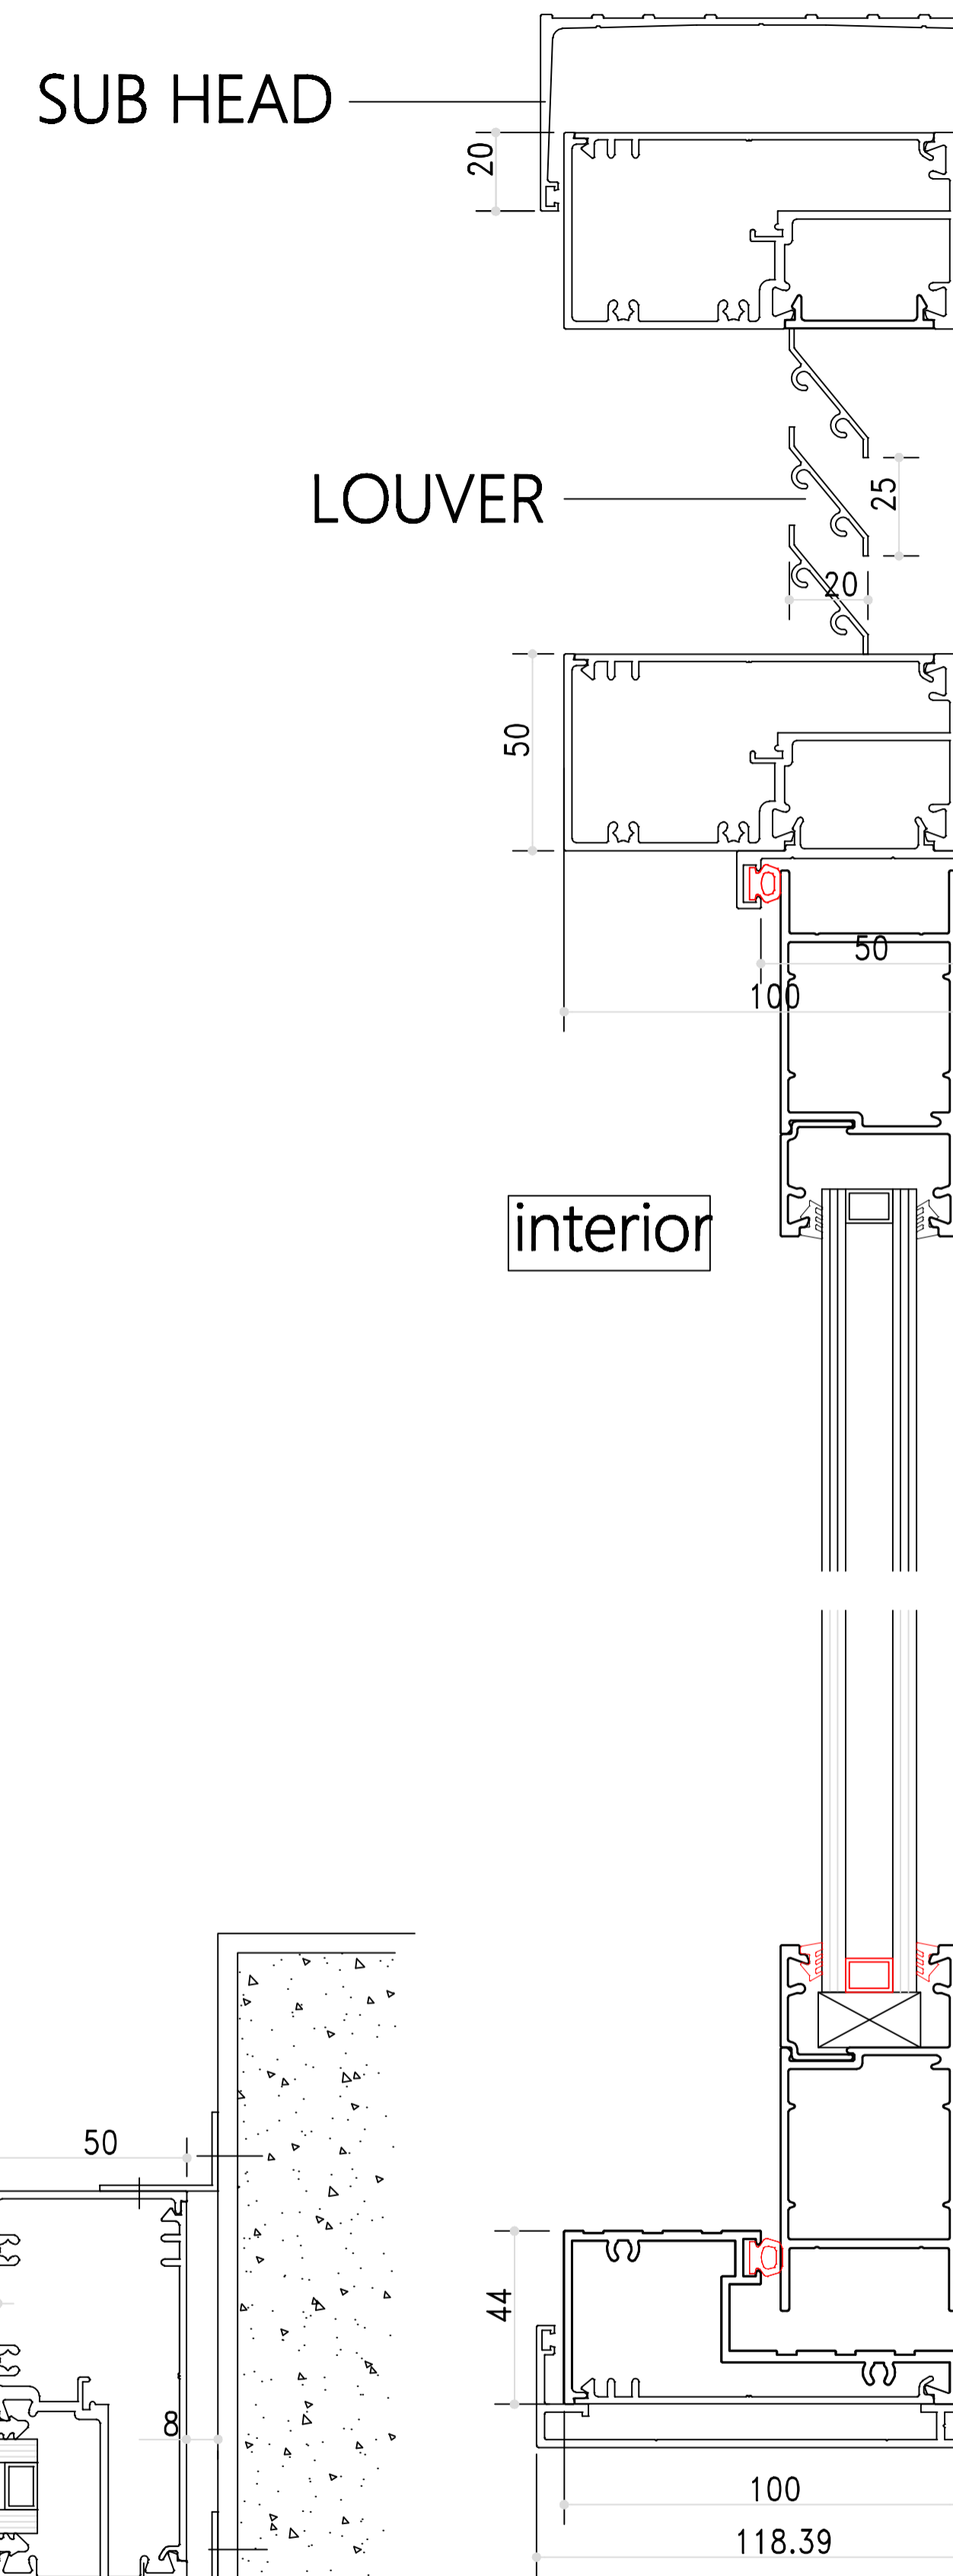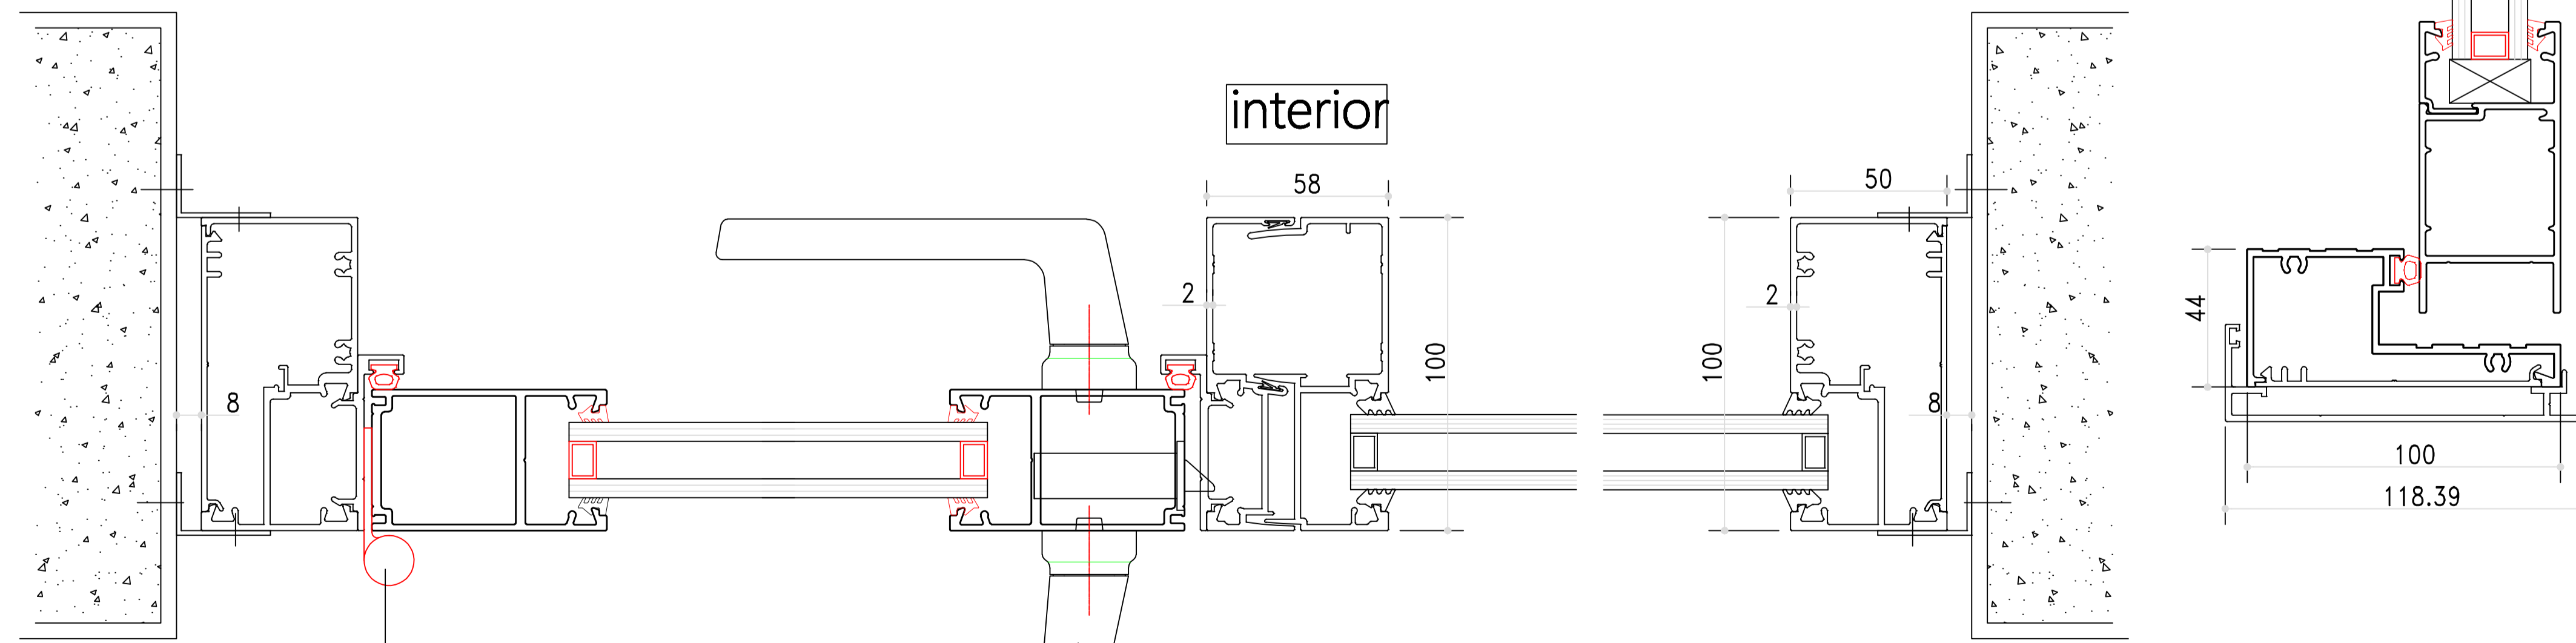

VigorSpace Aluminium
Window & Door

info@vigorspace.com

www.vigorspace.com

Project

Builder

Drawing
Section Drawing

Designer Shen

Approved

View Exterior View

Version No.

Date

REVISE & CHANGE RECORD

No.	Date	Description
1		
2		
3		
4		

Remark