



SECTION DRAWING
COMMERCIAL 100 SERIES - Sliding Stacking Door




VigorSpace Aluminium
Window & Door

info@vigorspace.com

www.vigorspace.com

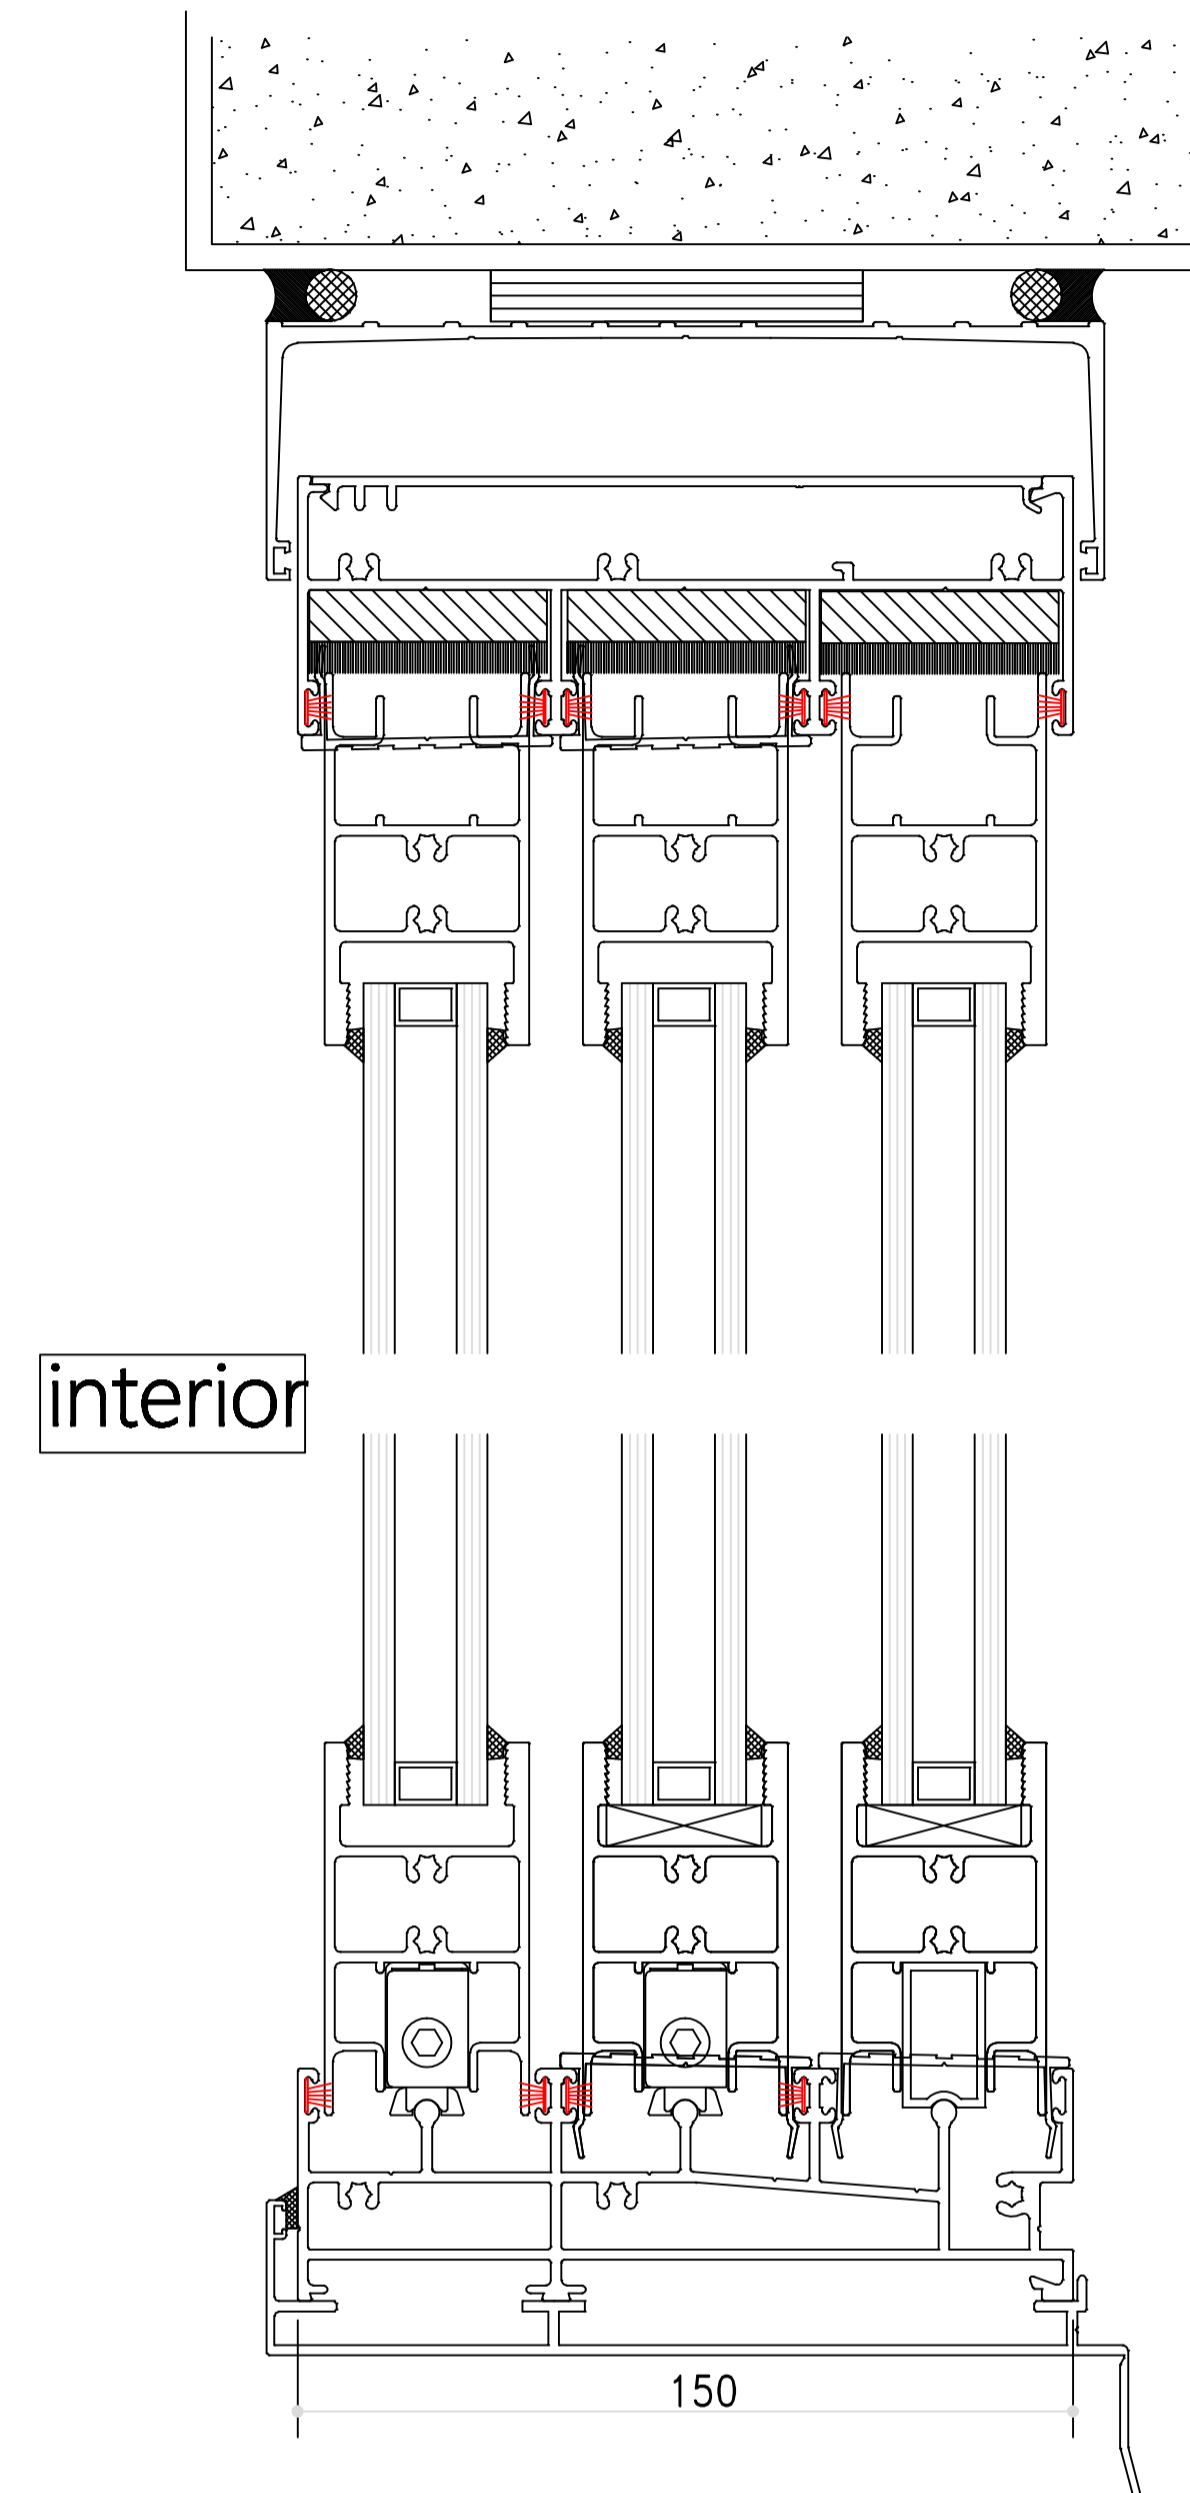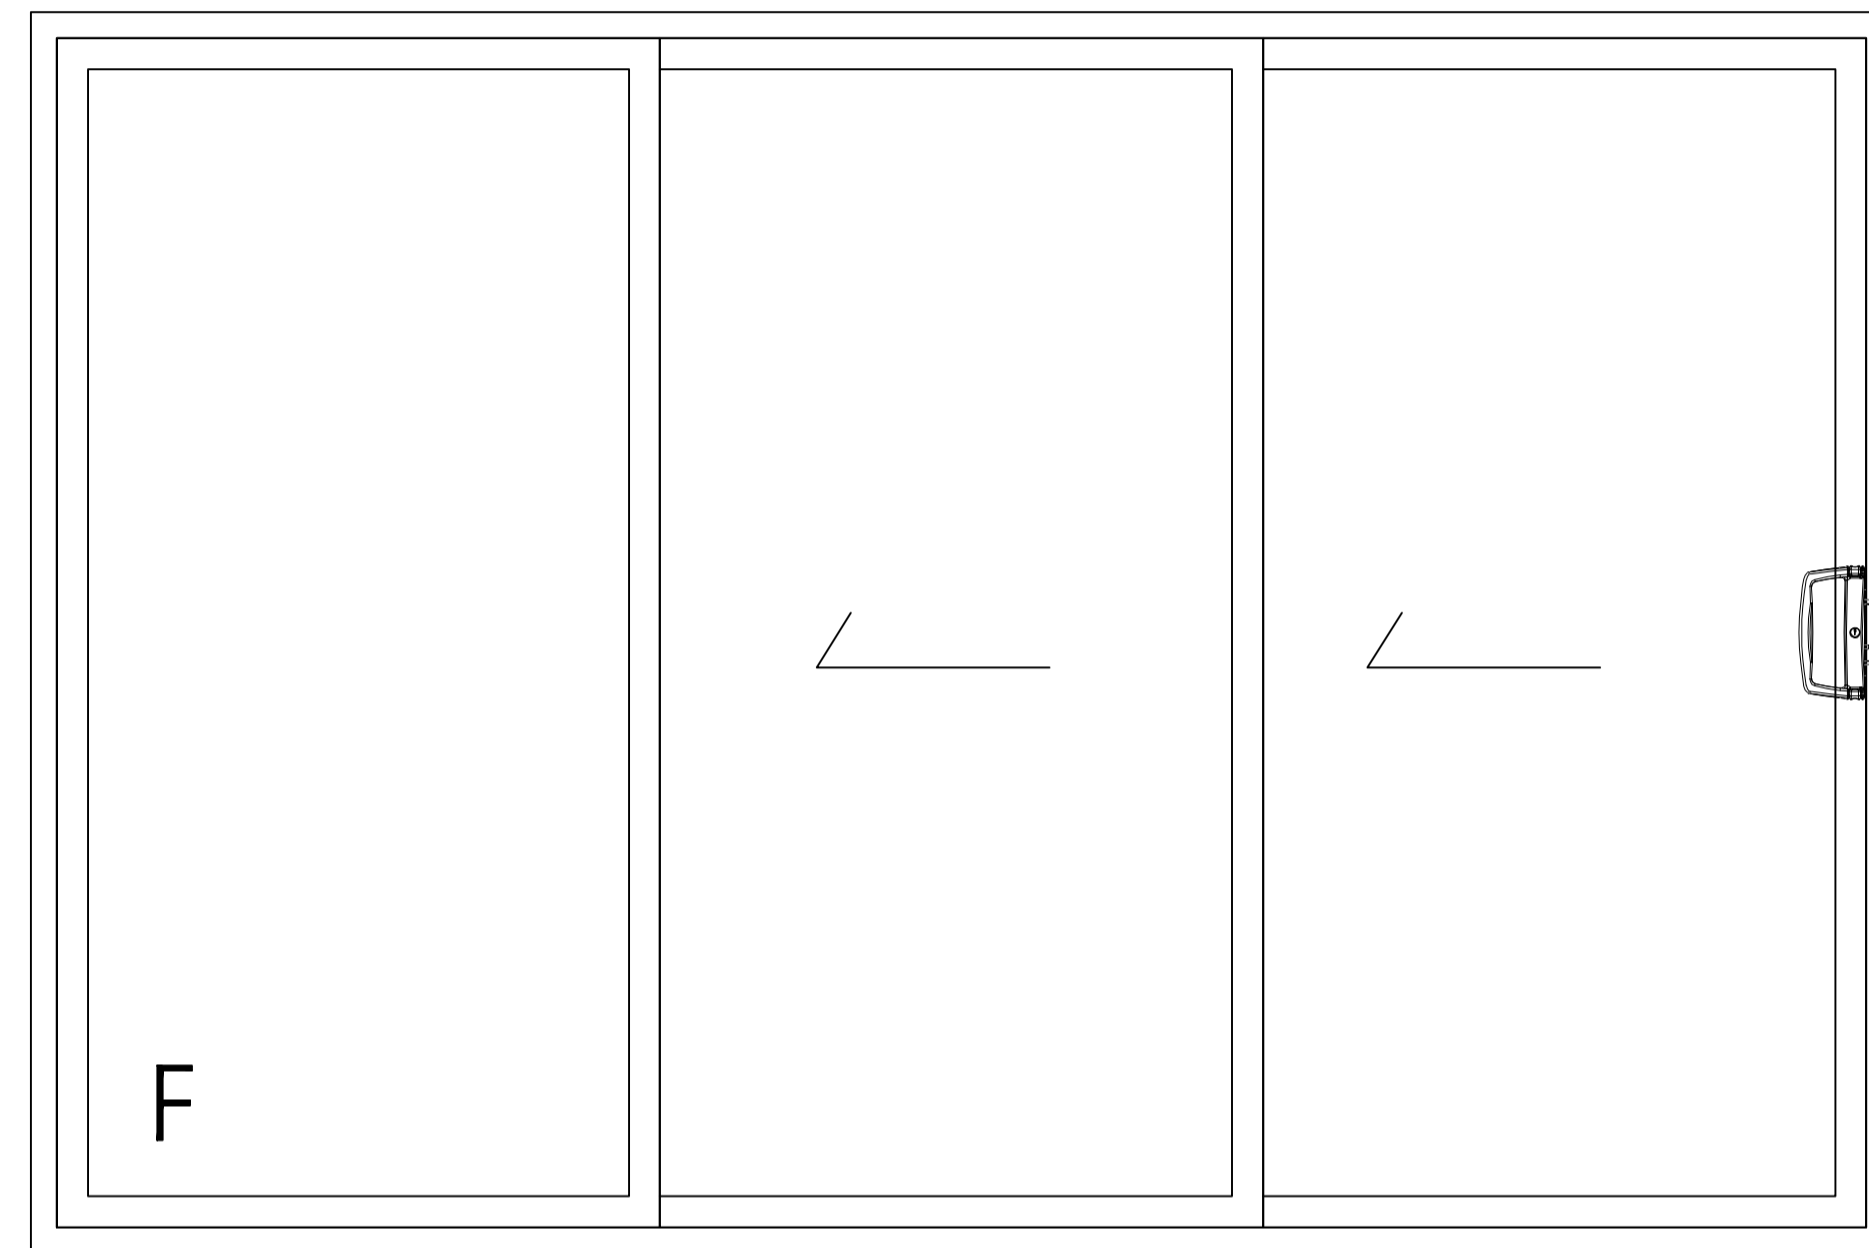

interior

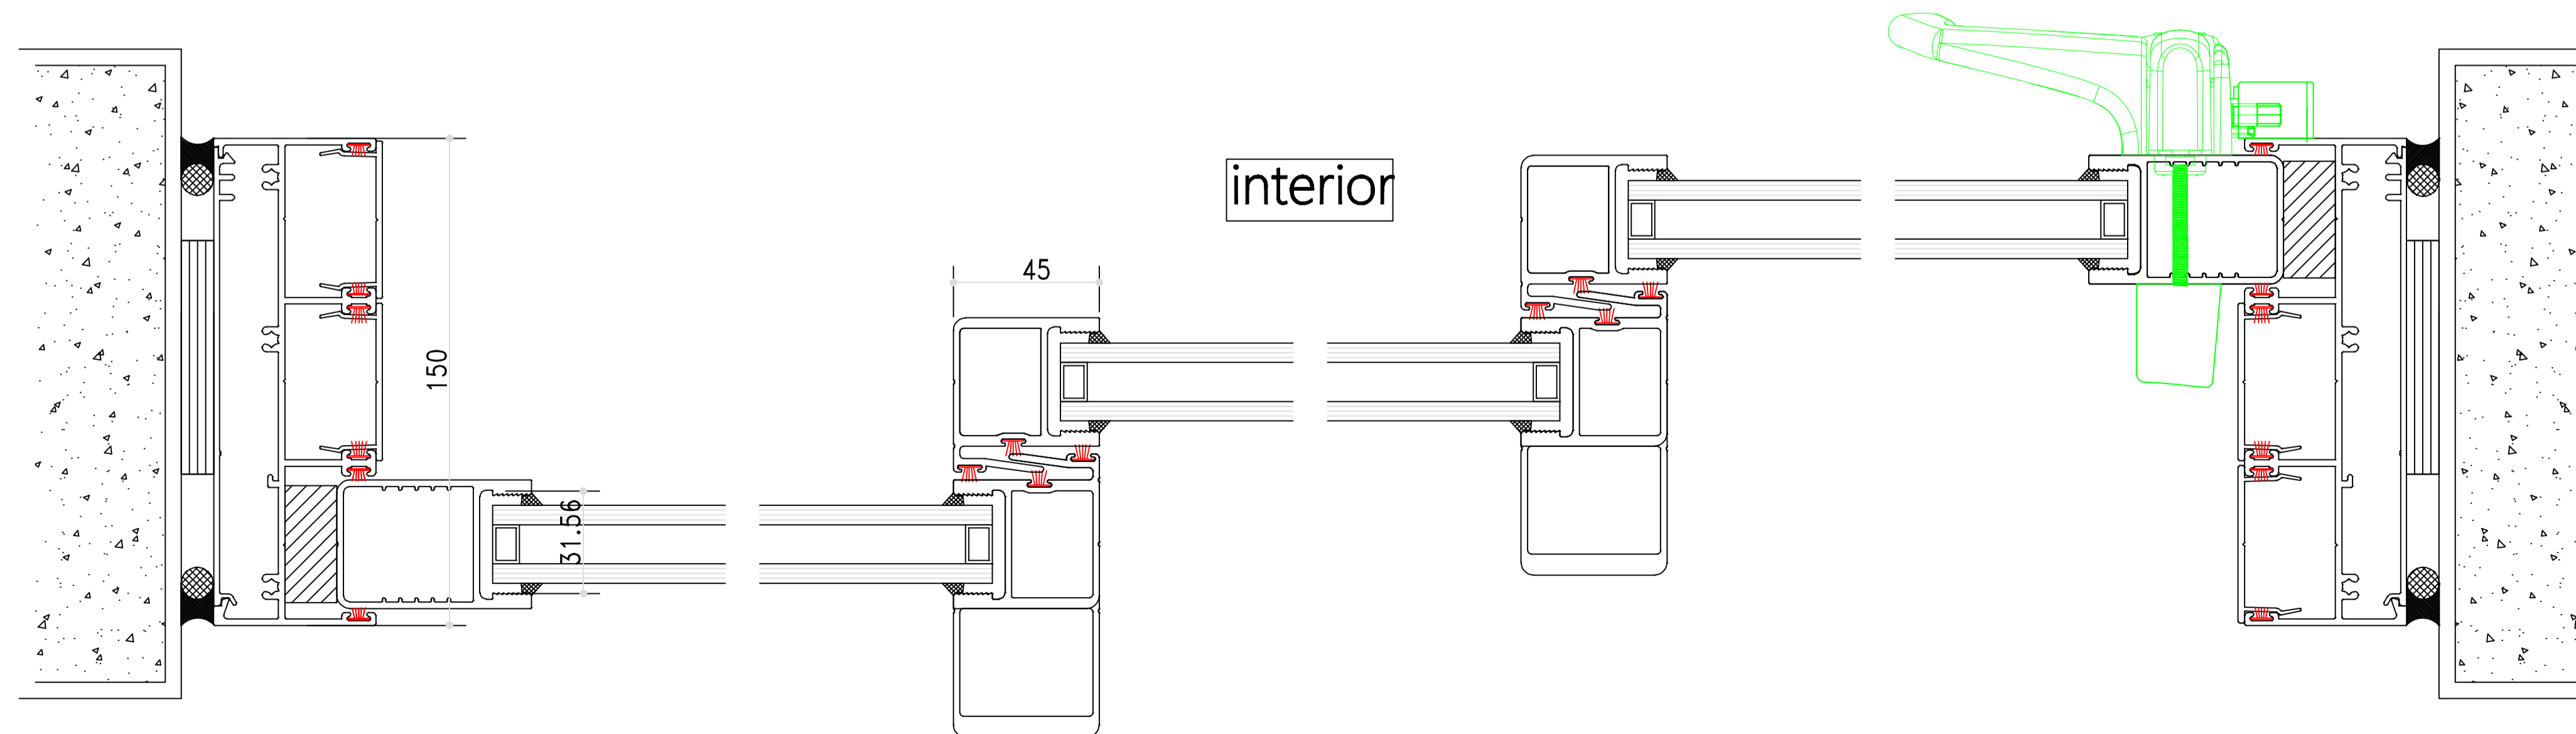

interior

Project

Builder

Drawing
Section Drawing

Designer Shen

Approved

View Exterior View

Version No.

Date

REVISE & CHANGE RECORD

No.	Date	Description
1		
2		
3		
4		

Remark