



SECTION DRAWING
Aliplast Ecofutural Series - Awning & Casement Window(100 mm frame)

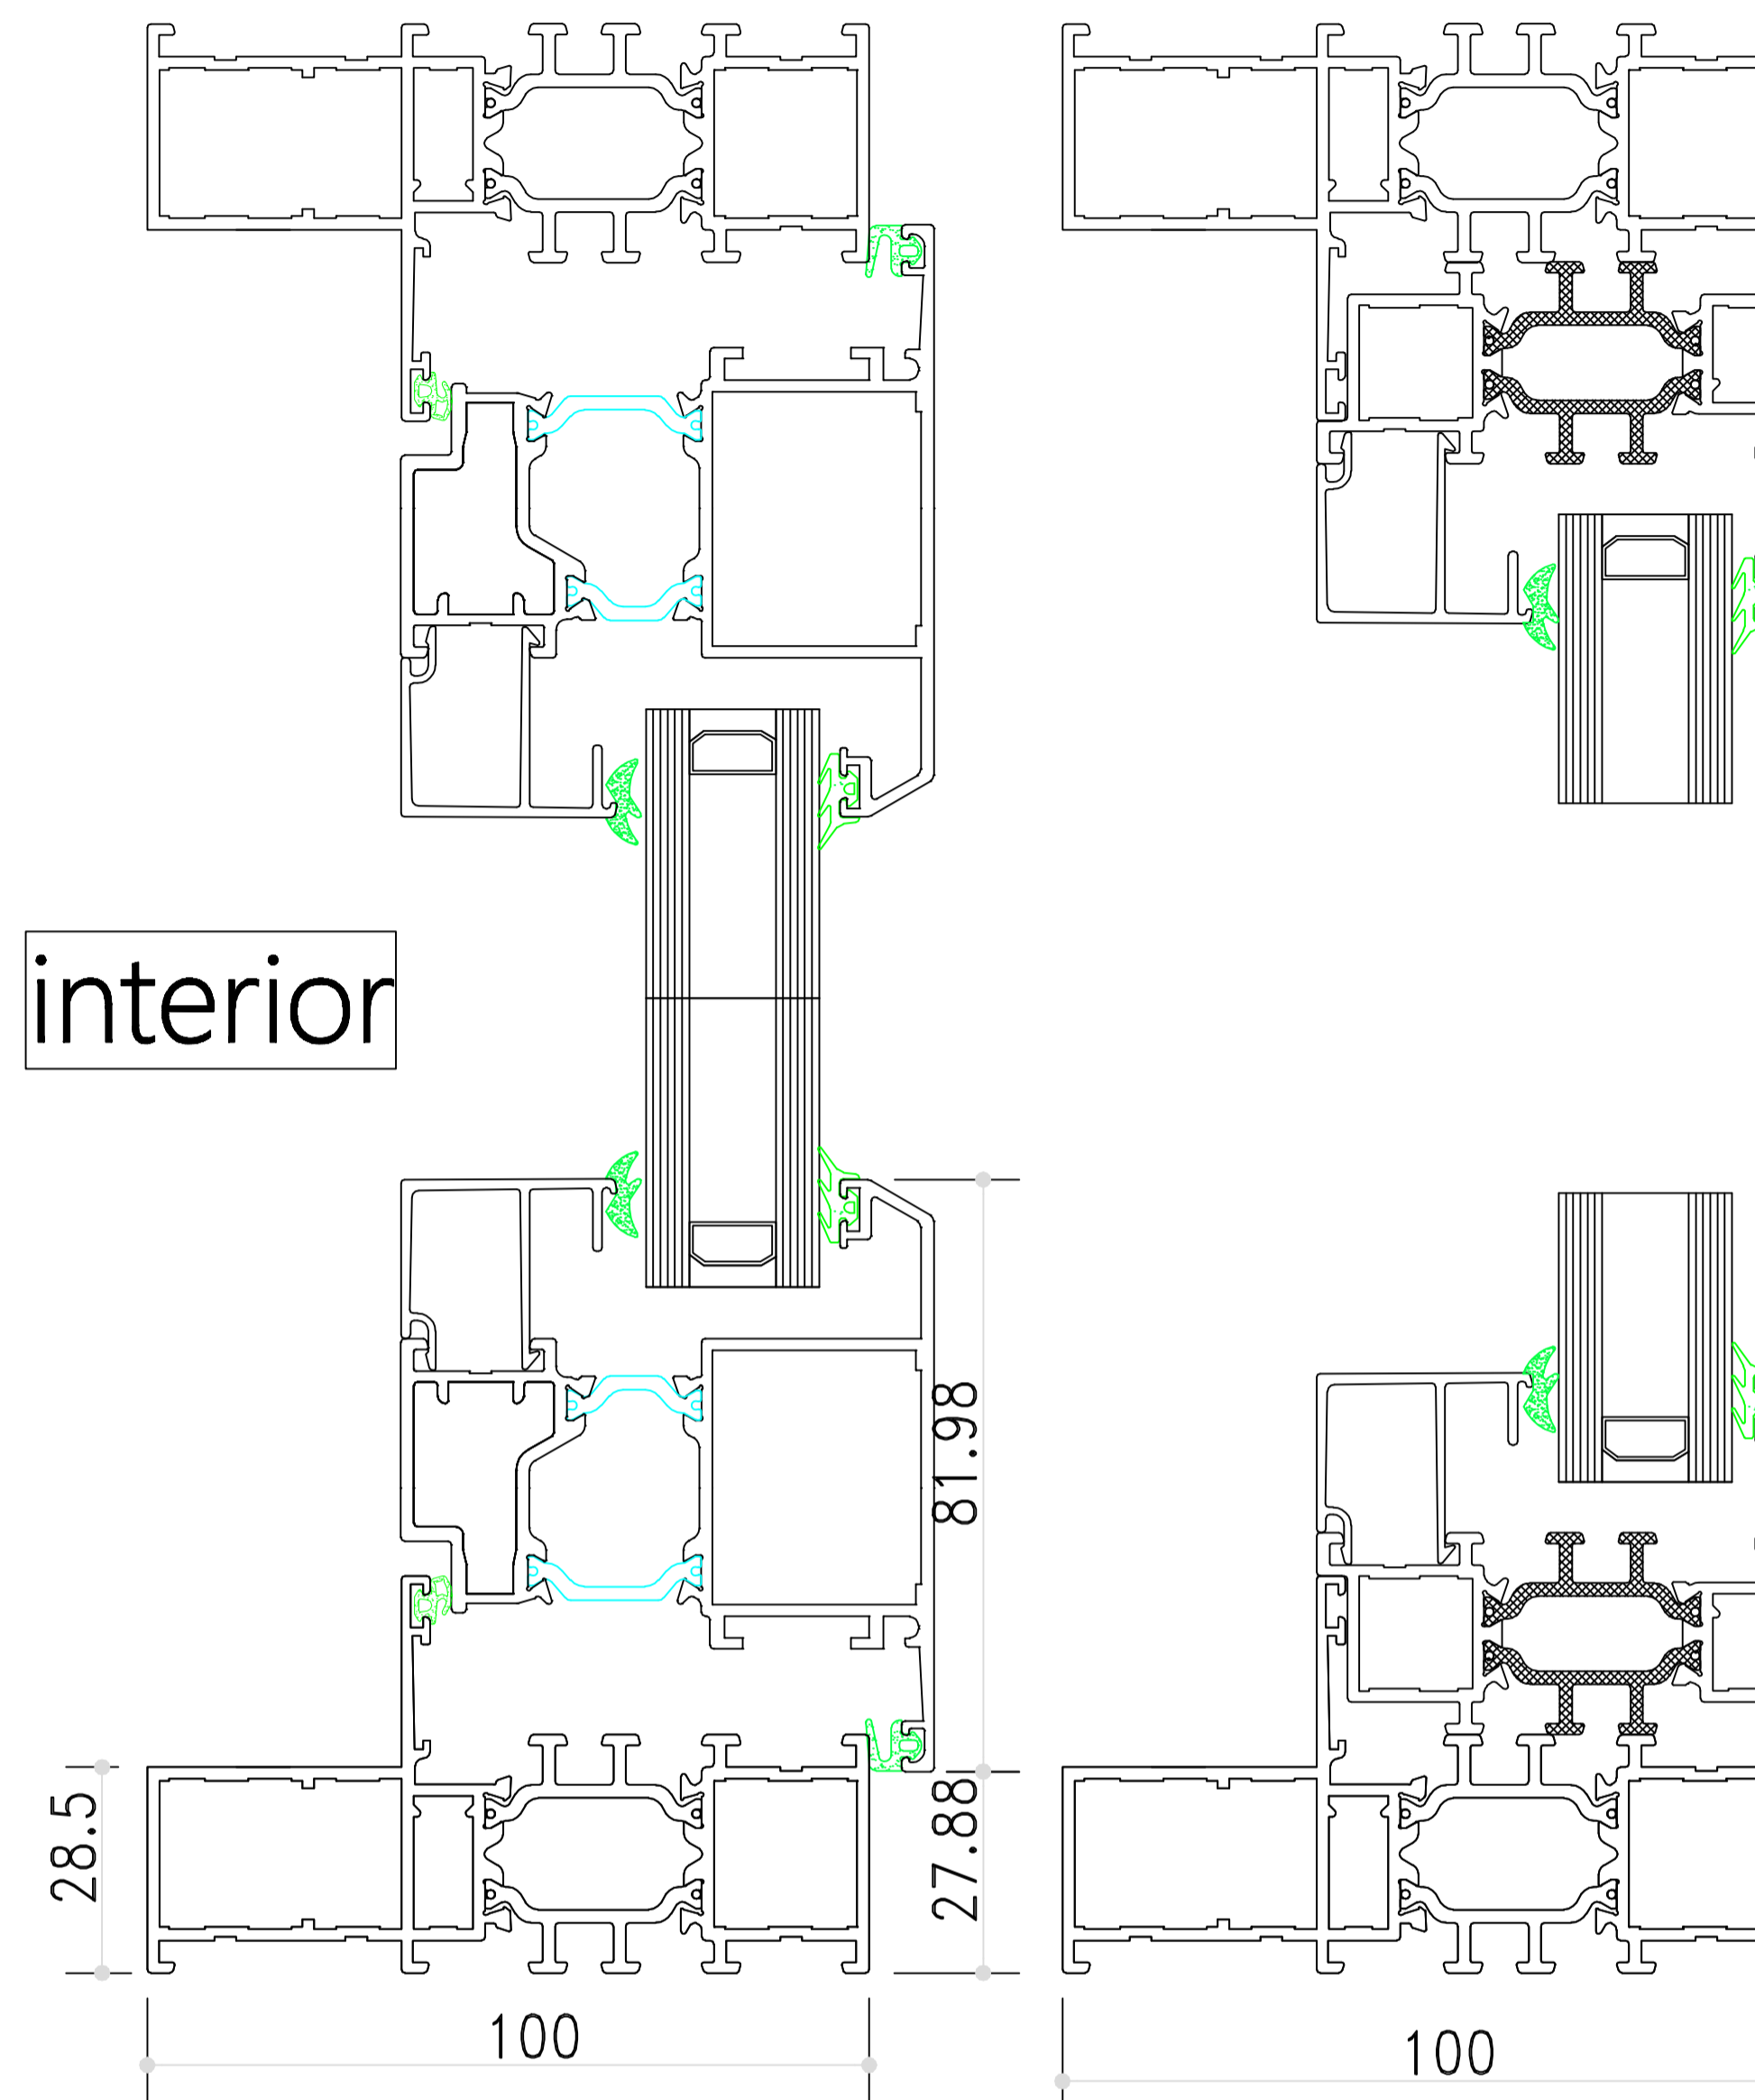


VigorSpace Aluminium Window & Door

info@vigorpace.com
www.vigorpace.com

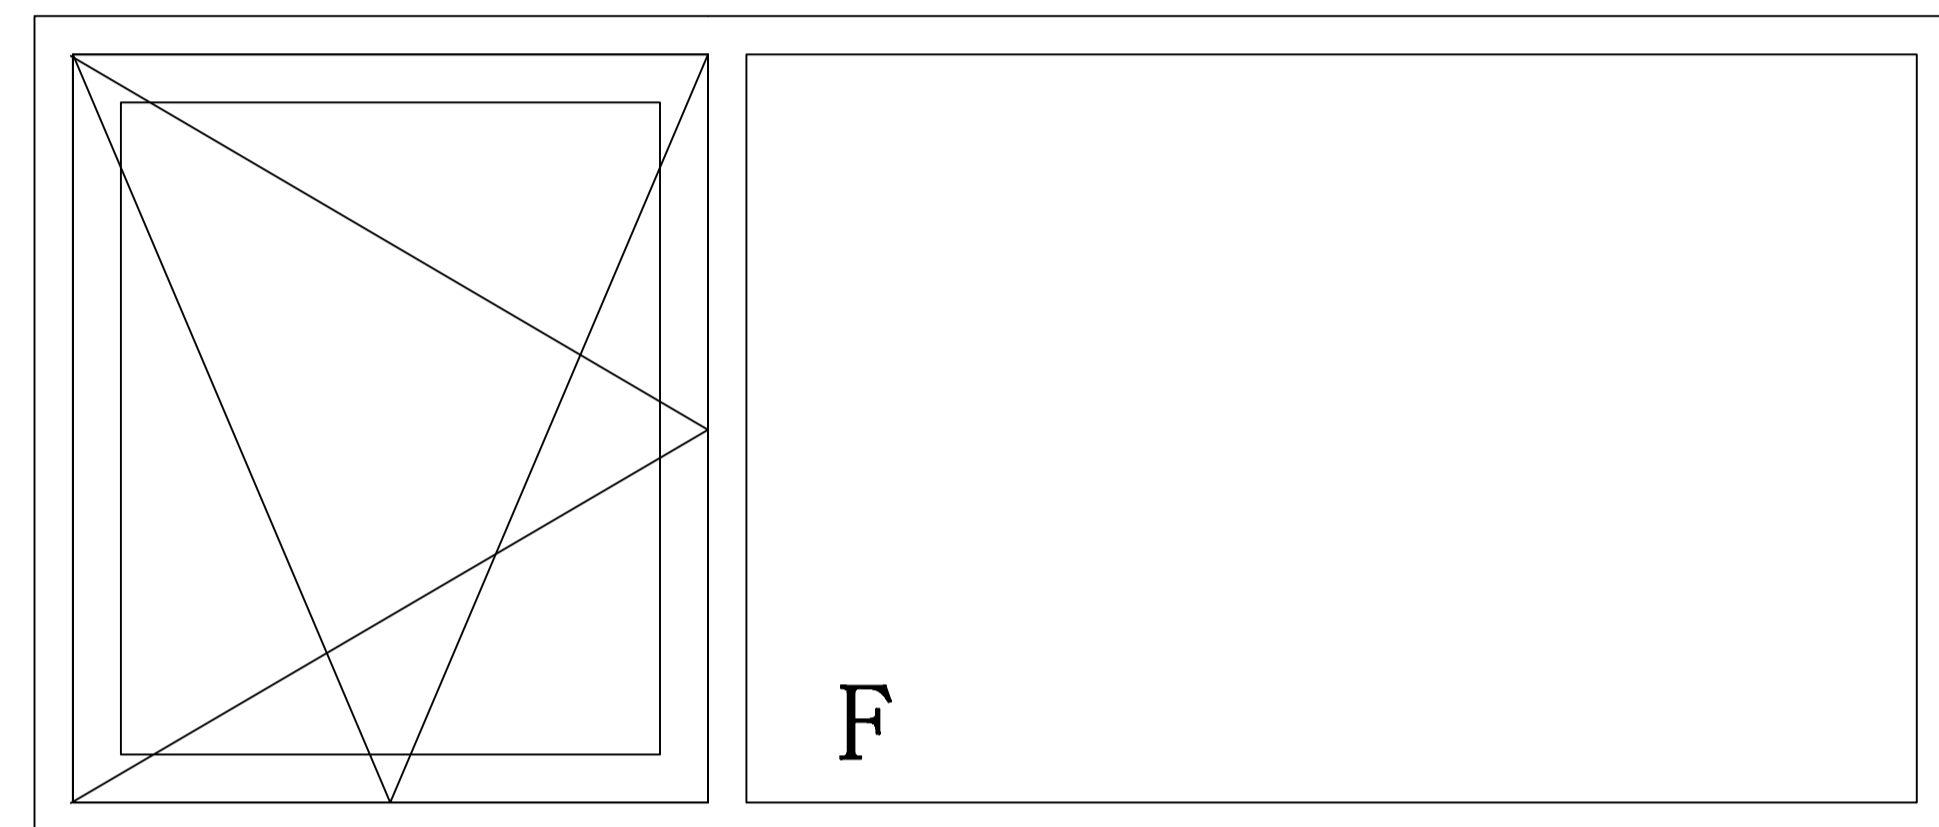

interior

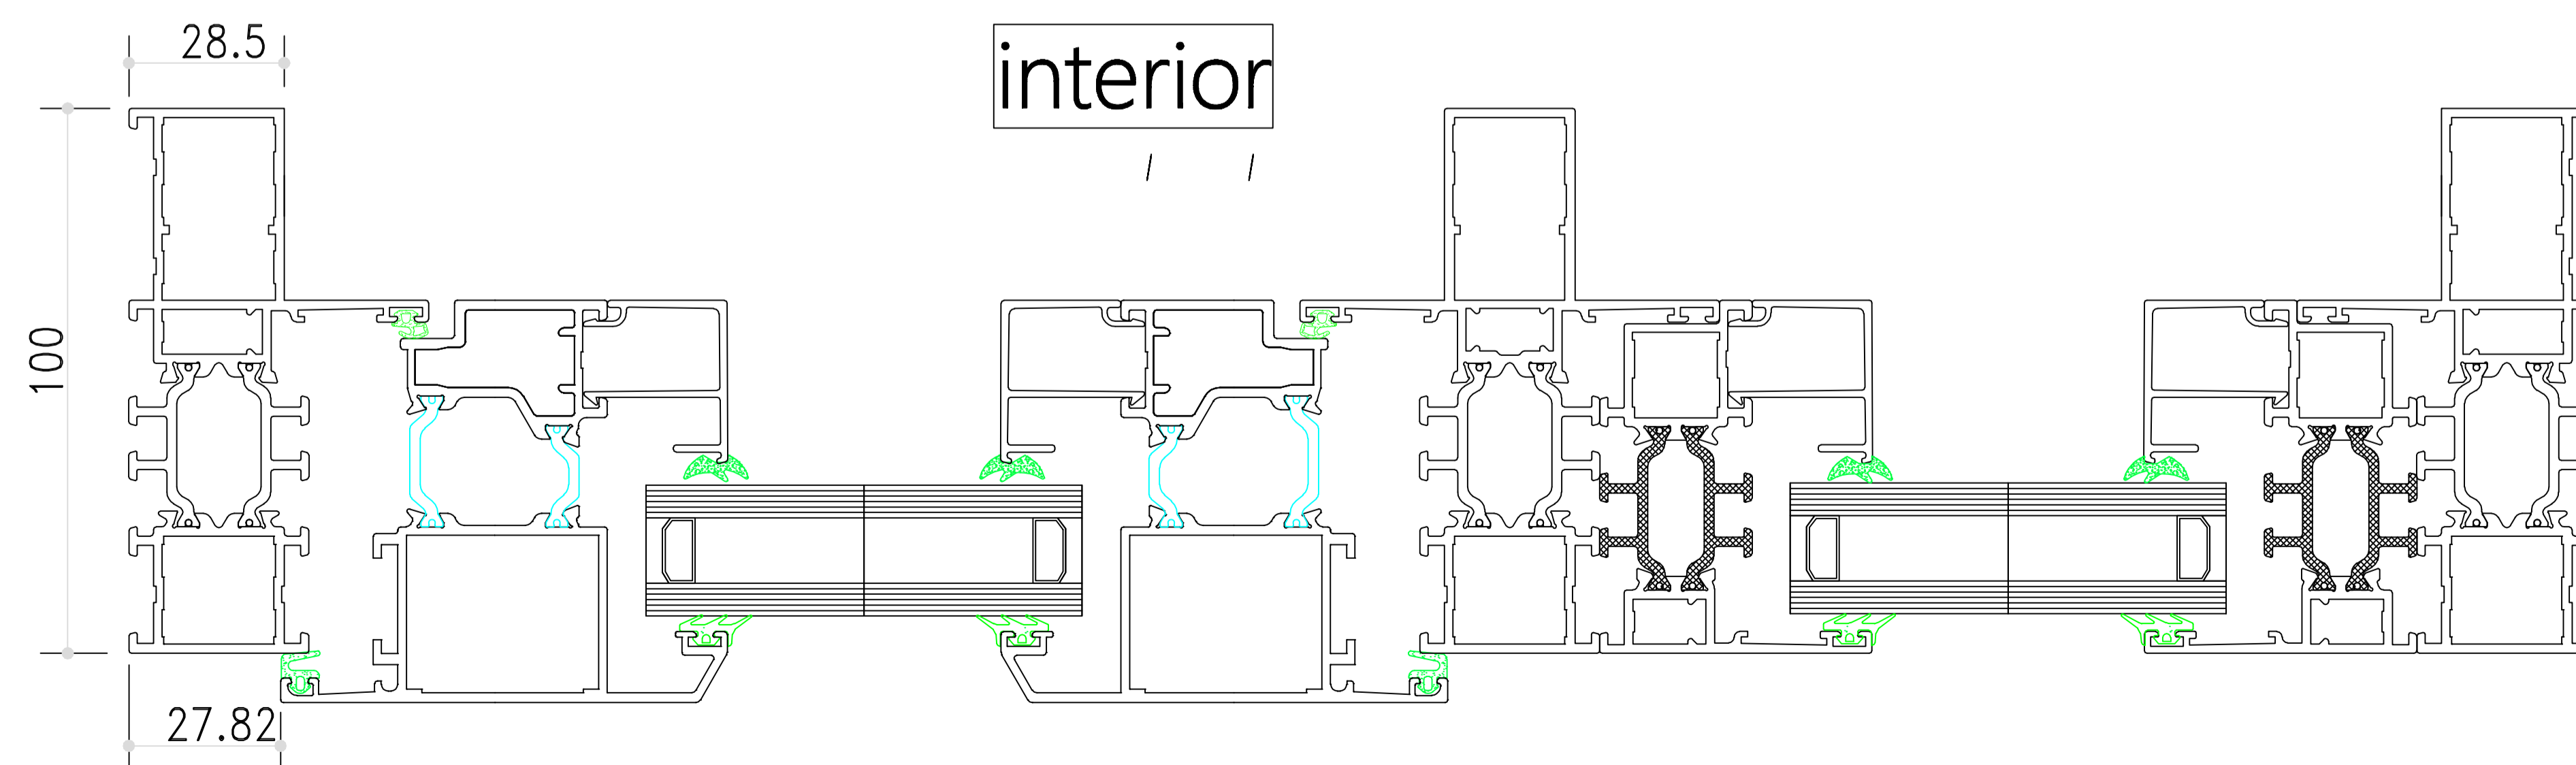

interior

Project

Builder

Drawing
Section Drawing

Designer Shen

Approved

View Exterior View

Version No.

Date

REVISE & CHANGE RECORD

No.	Date	Description
1		
2		
3		
4		

Remark