




SECTION DRAWING
 Aliplast Ecofutural Series - Fixed Window(65 mm frame)

 

interior

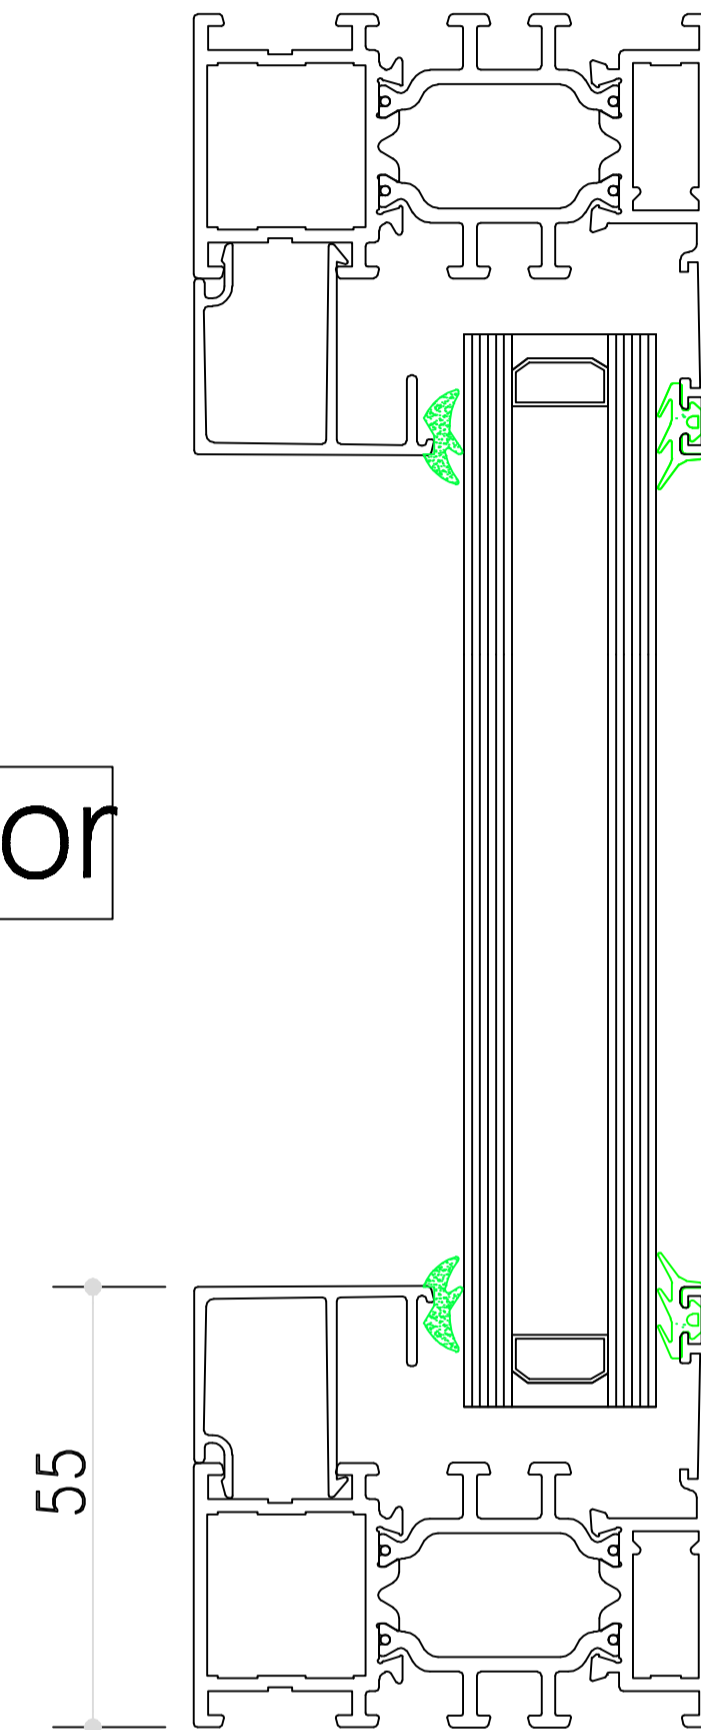

interior

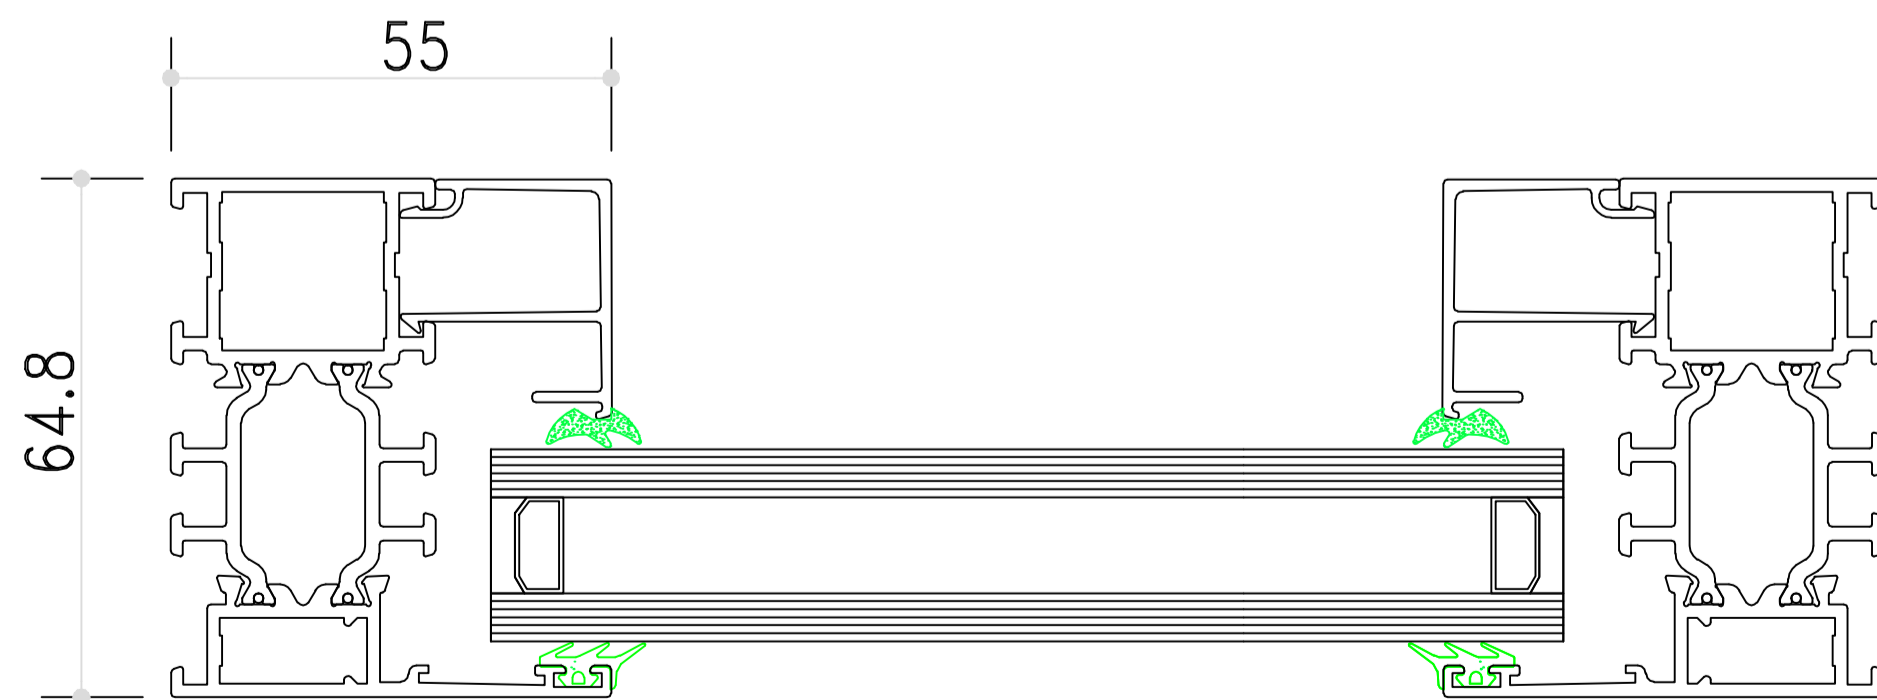

VigorSpace Aluminium
 Window & Door

info@vigorspace.com

www.vigorspace.com

Project

Builder

Drawing
 Section Drawing

Designer Shen

Approved

View Exterior View

Version No.

Date

REVISE & CHANGE RECORD

No.	Date	Description
1		
2		
3		
4		

Remark