

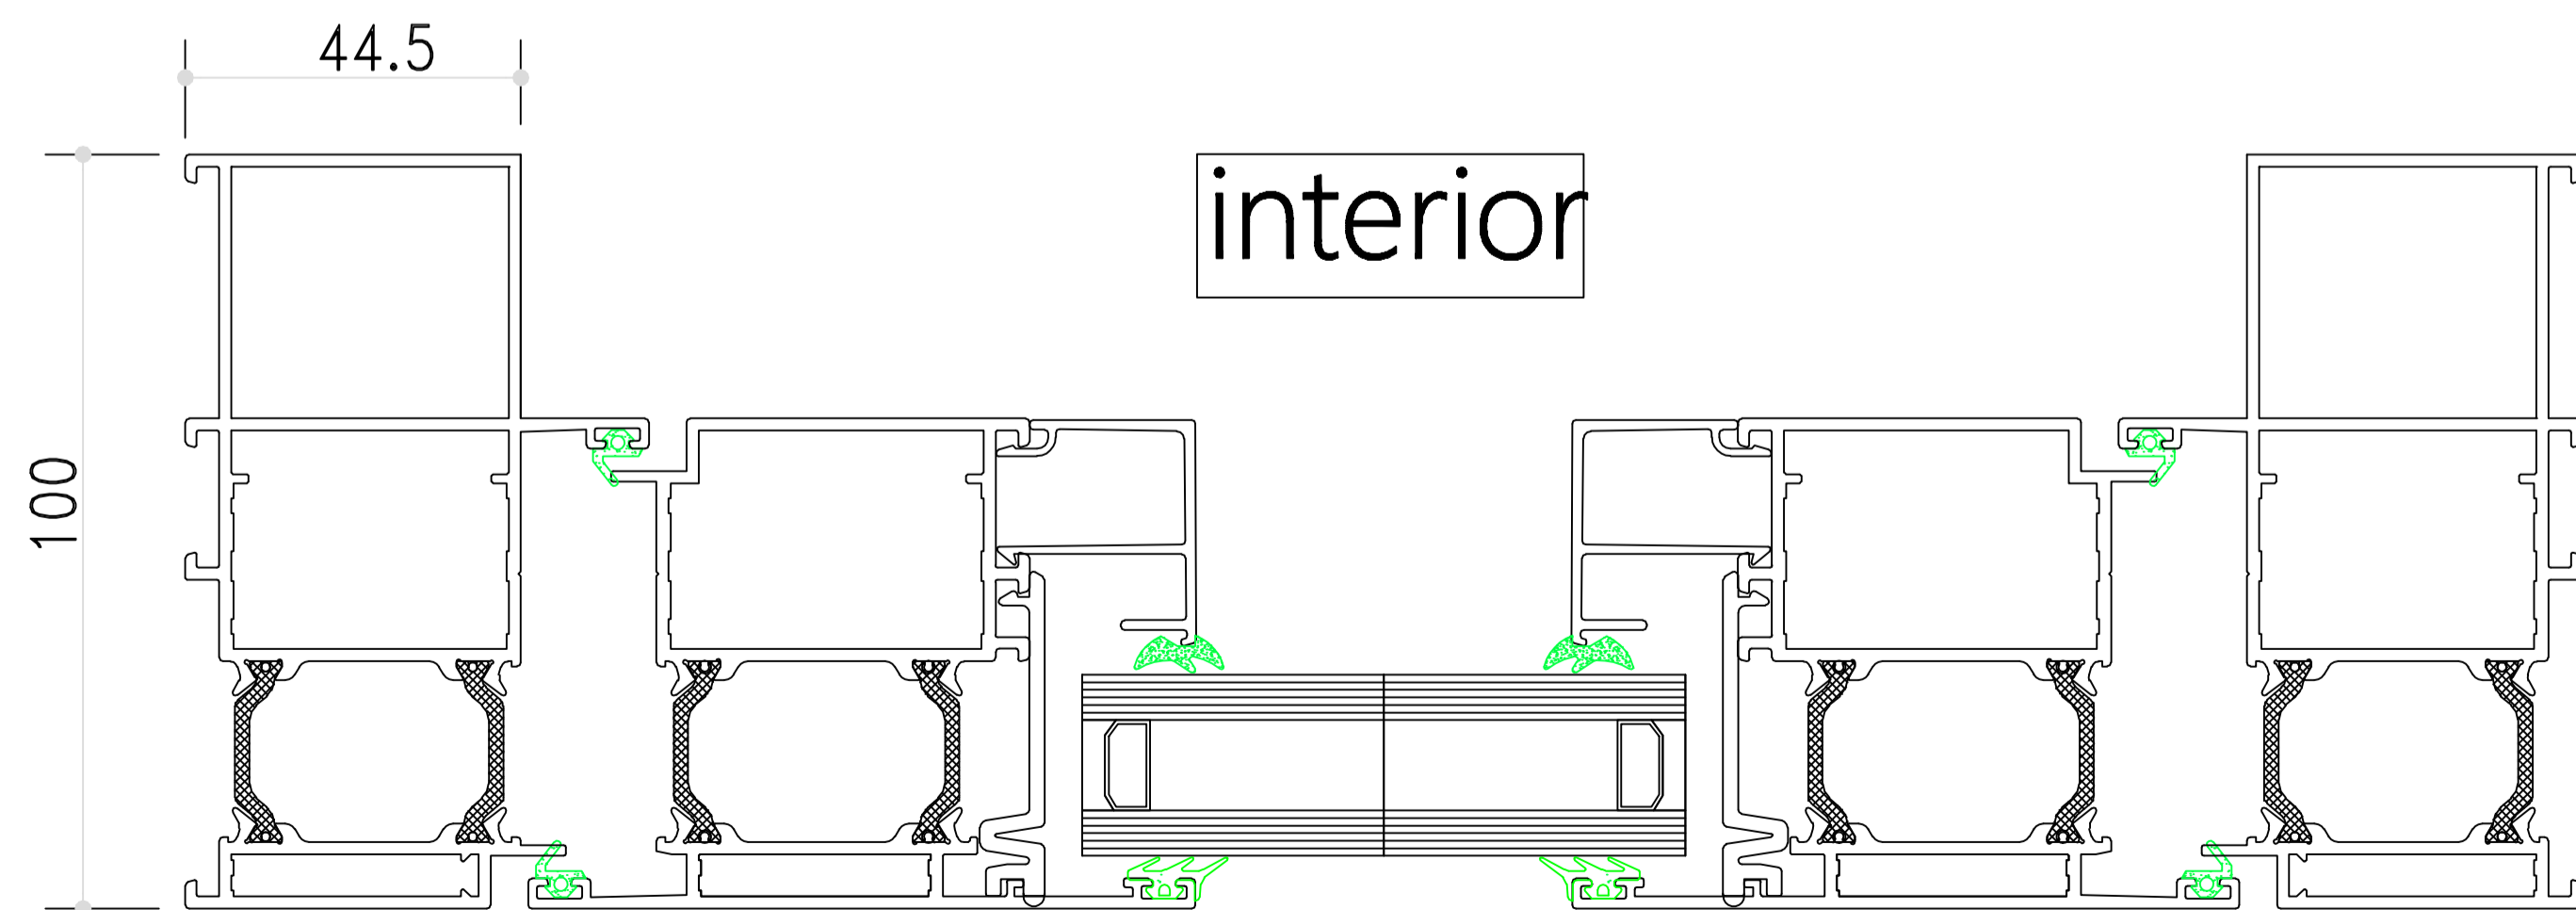


SECTION DRAWING  
 Aliplast Ecofutural Series - Hinged Door(100 mm frame)

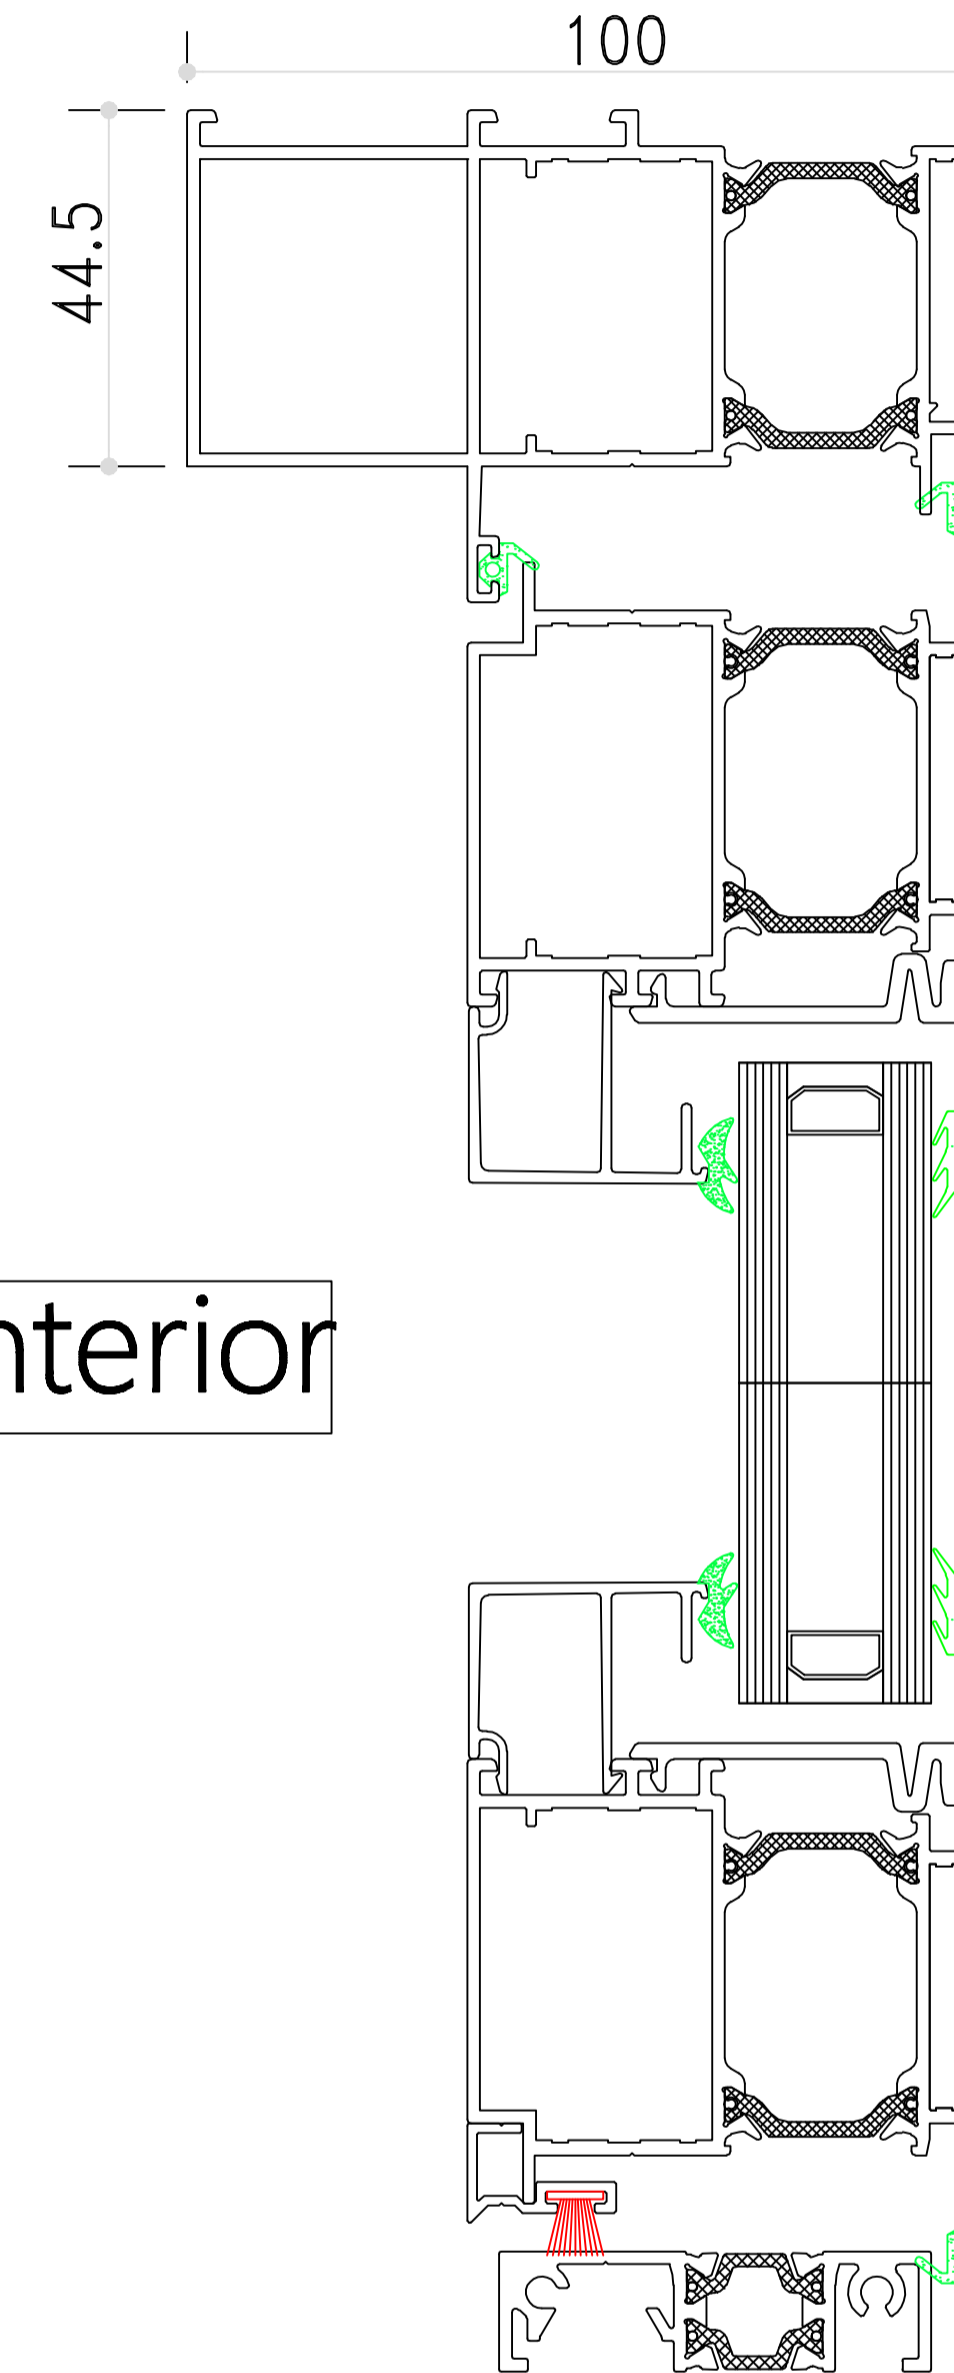

VigorSpace Aluminium  
 Window & Door

info@vigorspace.com  
 www.vigorspace.com

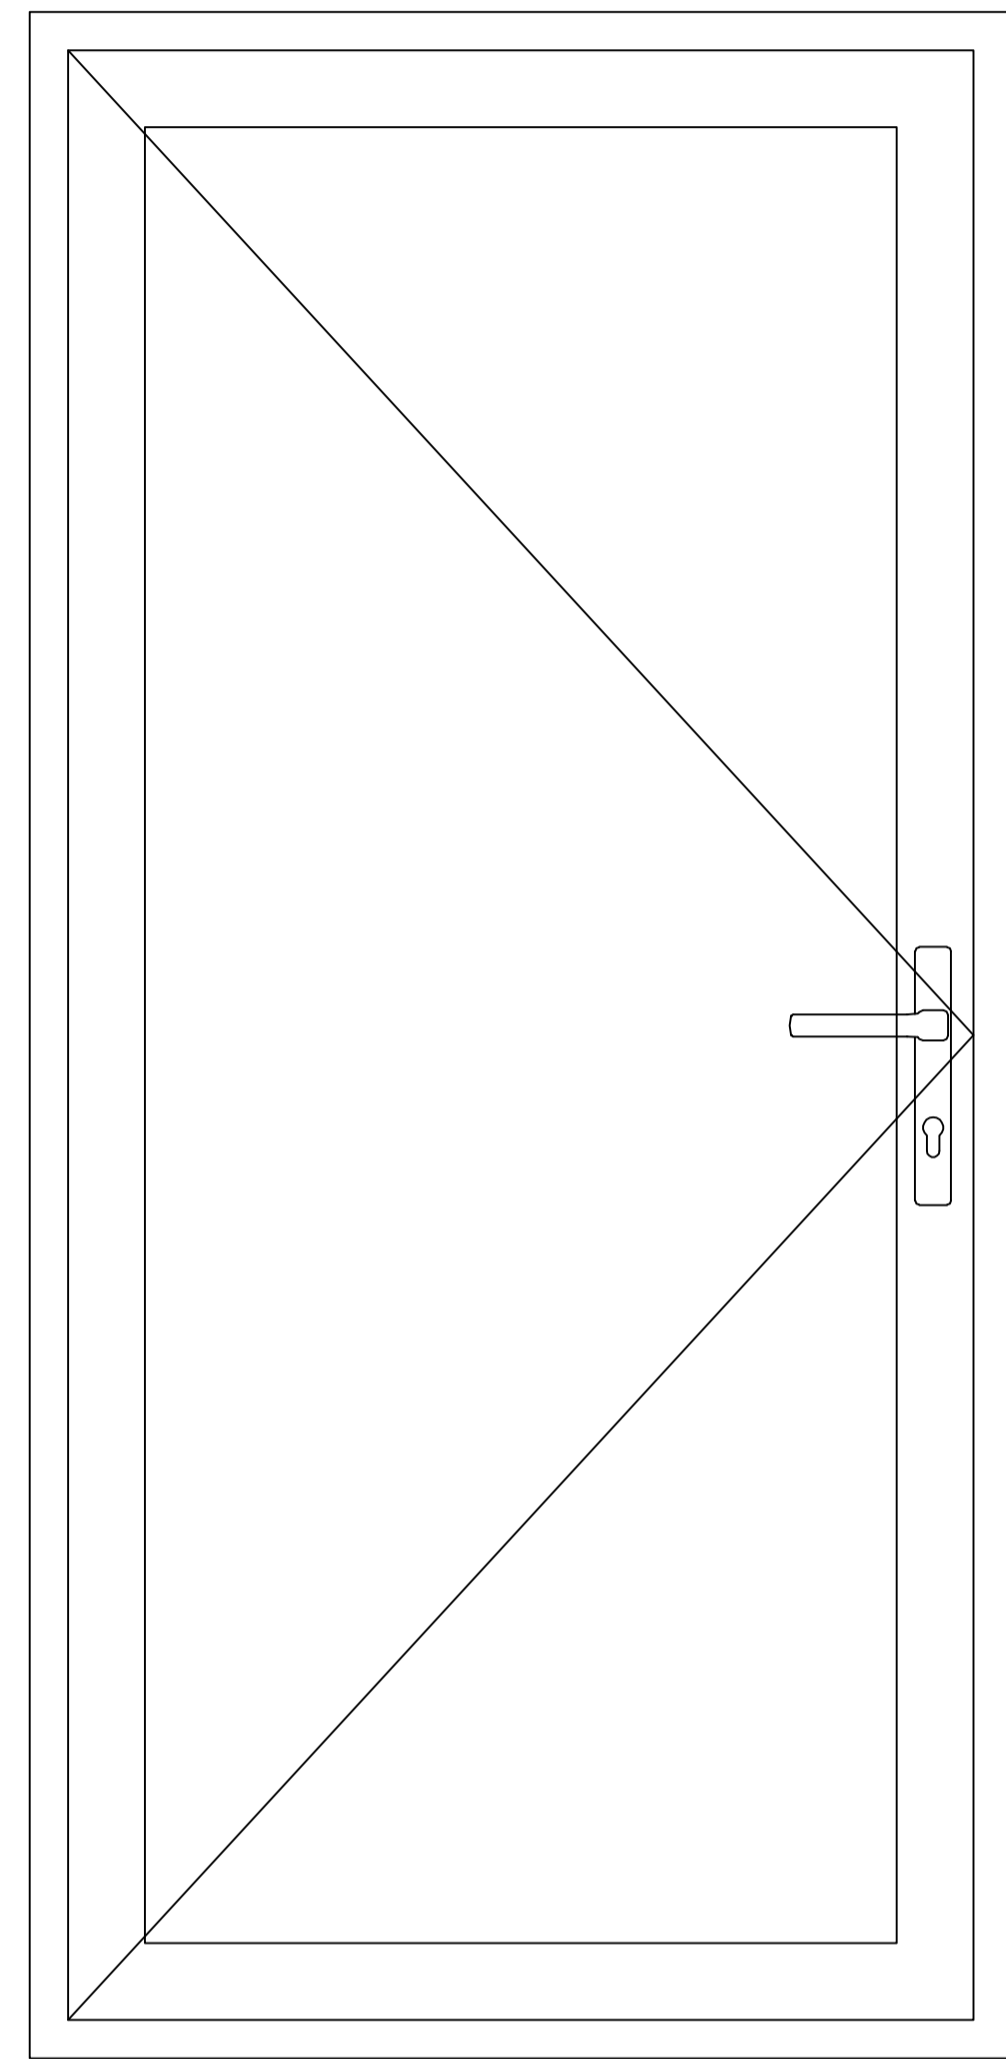

Project	
Builder	
Drawing Section Drawing	
Designer	Shen
Approved	
View	Exterior View
Version No.	
Date	

REVISE & CHANGE RECORD		
No.	Date	Description
1		
2		
3		
4		
Remark		