


SECTION DRAWING  
Aliplast Panorama Series - Bi-Folding Door (100 mm frame)





VigorSpace Aluminium Window & Door

info@vigorspace.com


www.vigorspace.com

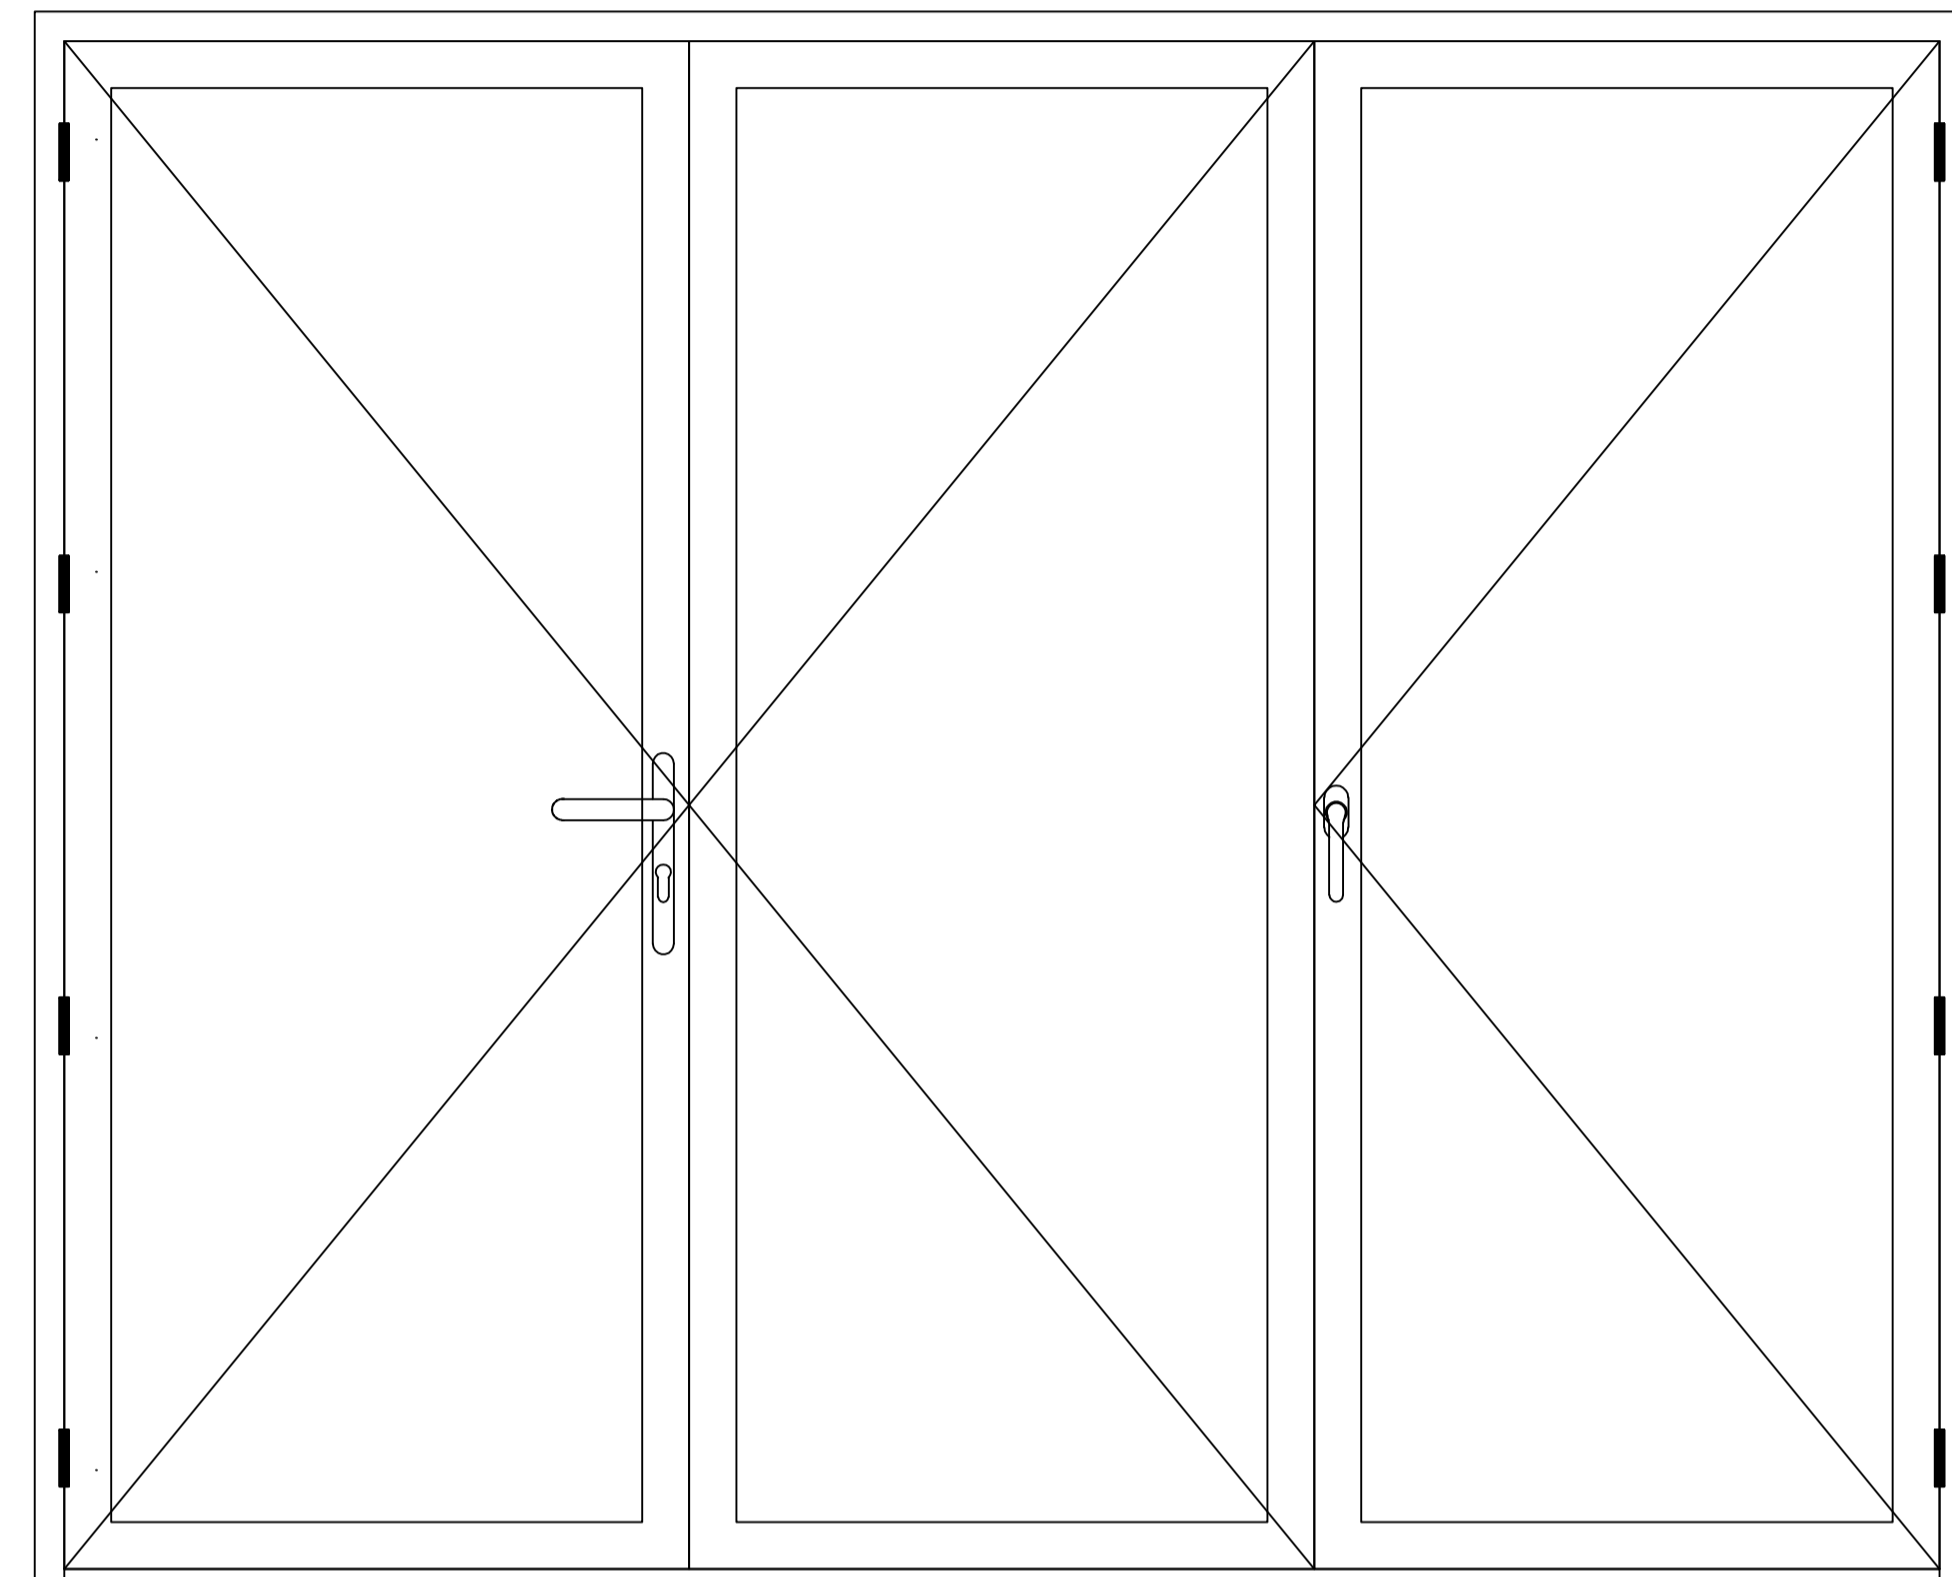

interior

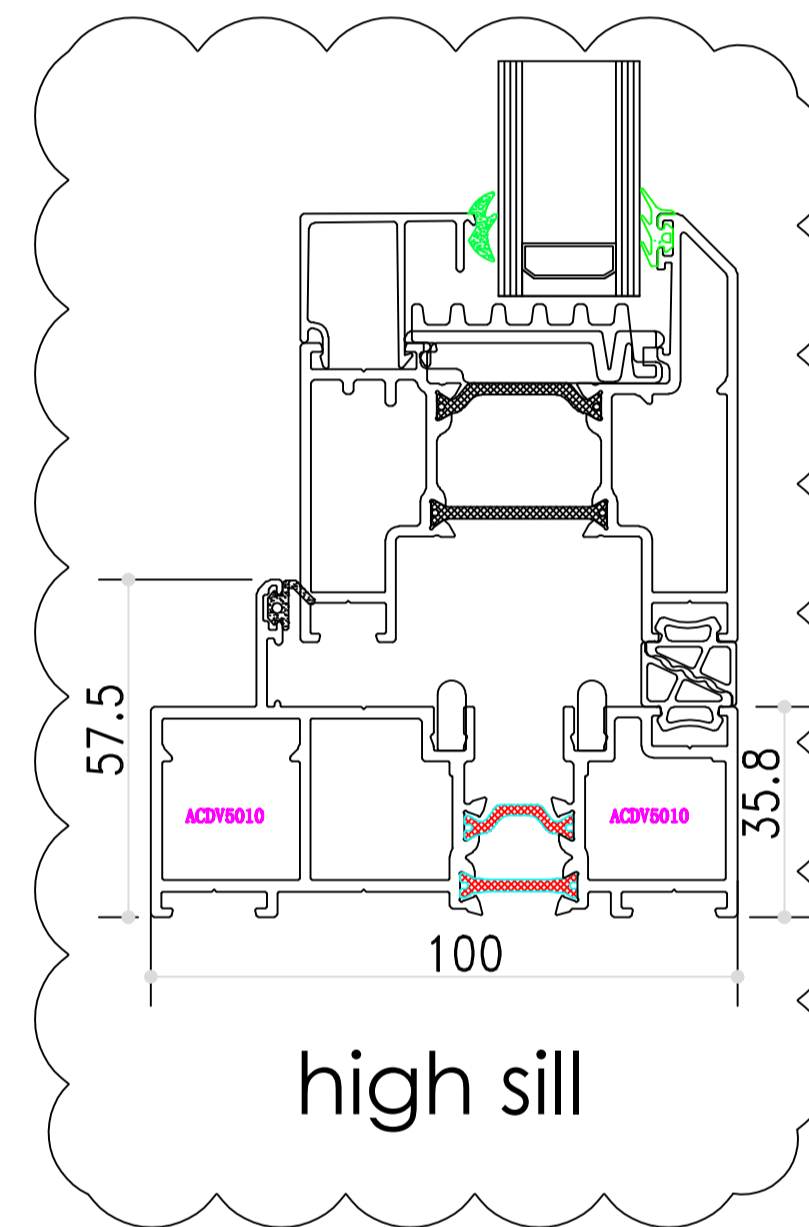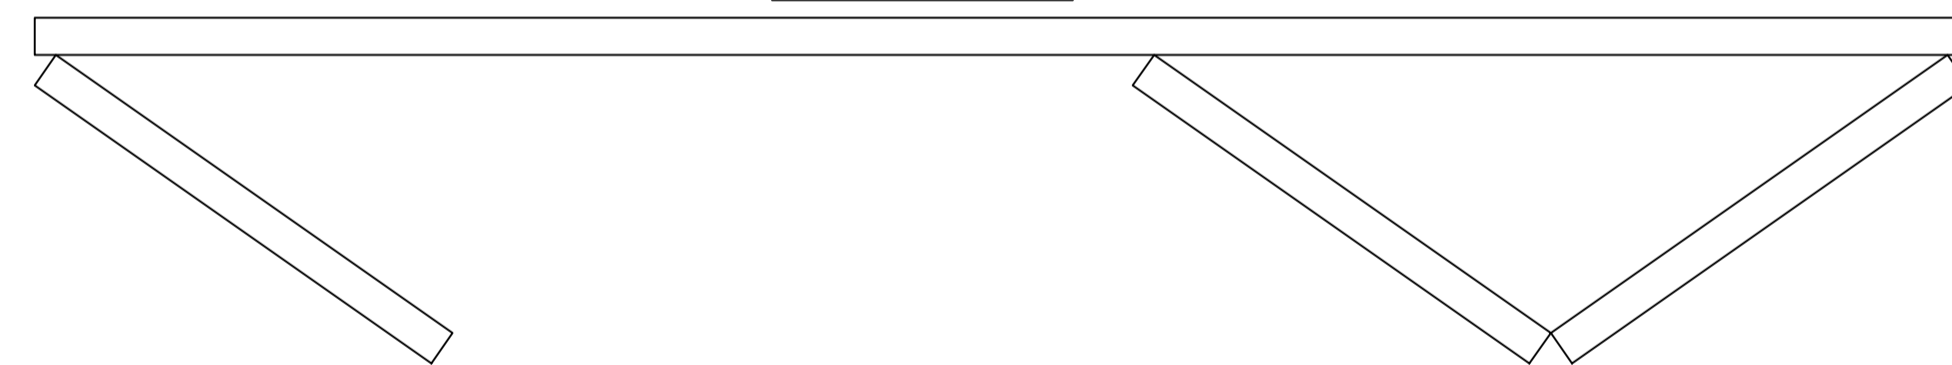


high sill

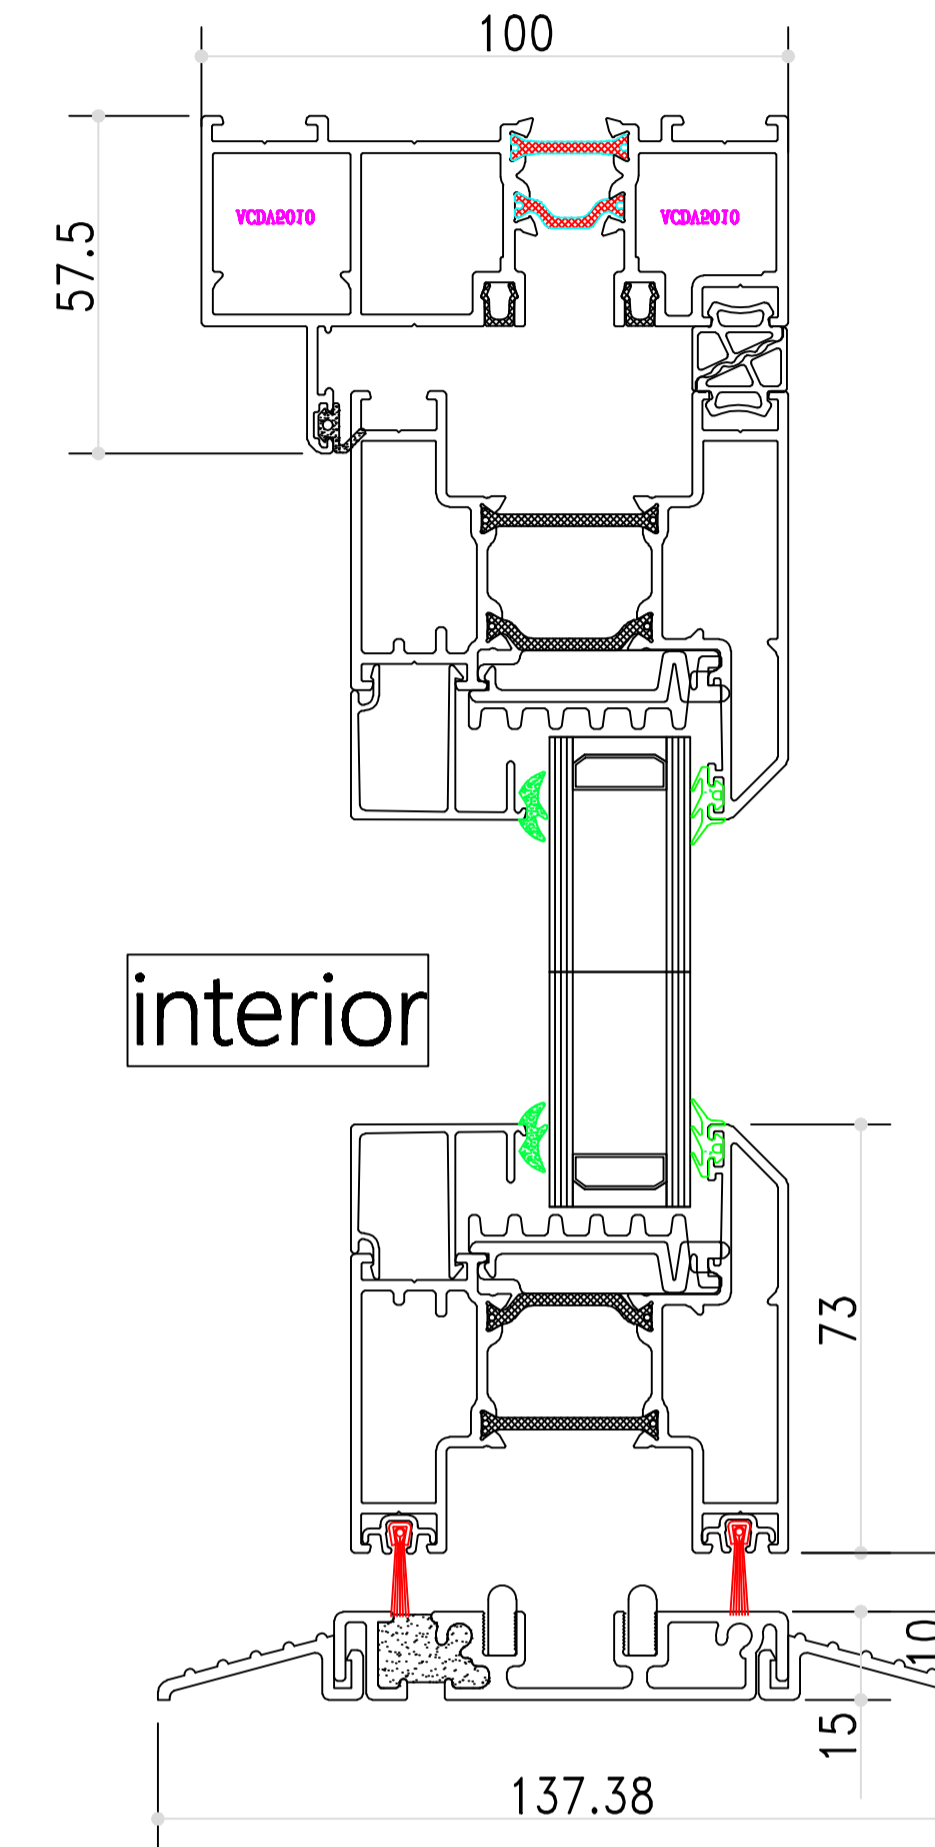

interior

low sill

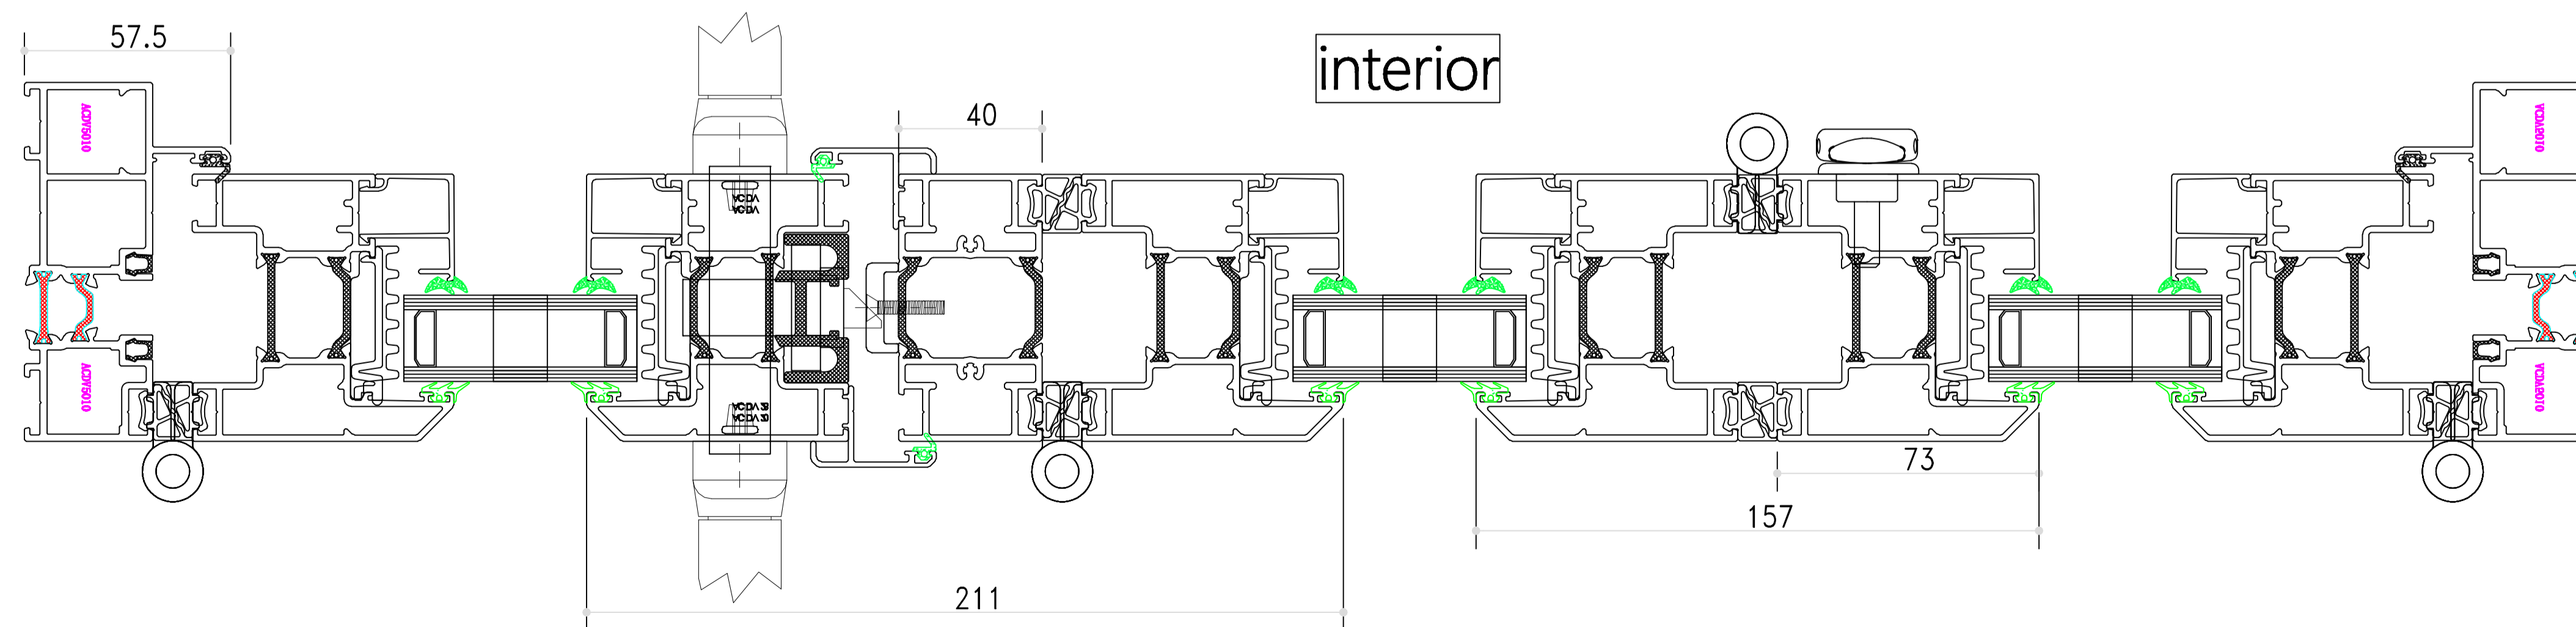

interior

Project

Builder

Drawing  
Section Drawing

Designer Shen

Approved

View Exterior View

Version No.

Date

REVISE & CHANGE RECORD

No.	Date	Description
1		
2		
3		
4		

Remark