


SECTION DRAWING
Aliplast Slide+ Series - Sliding Window(51 mm frame)




VigorSpace Aluminium
Window & Door

info@vigorspace.com


www.vigorspace.com

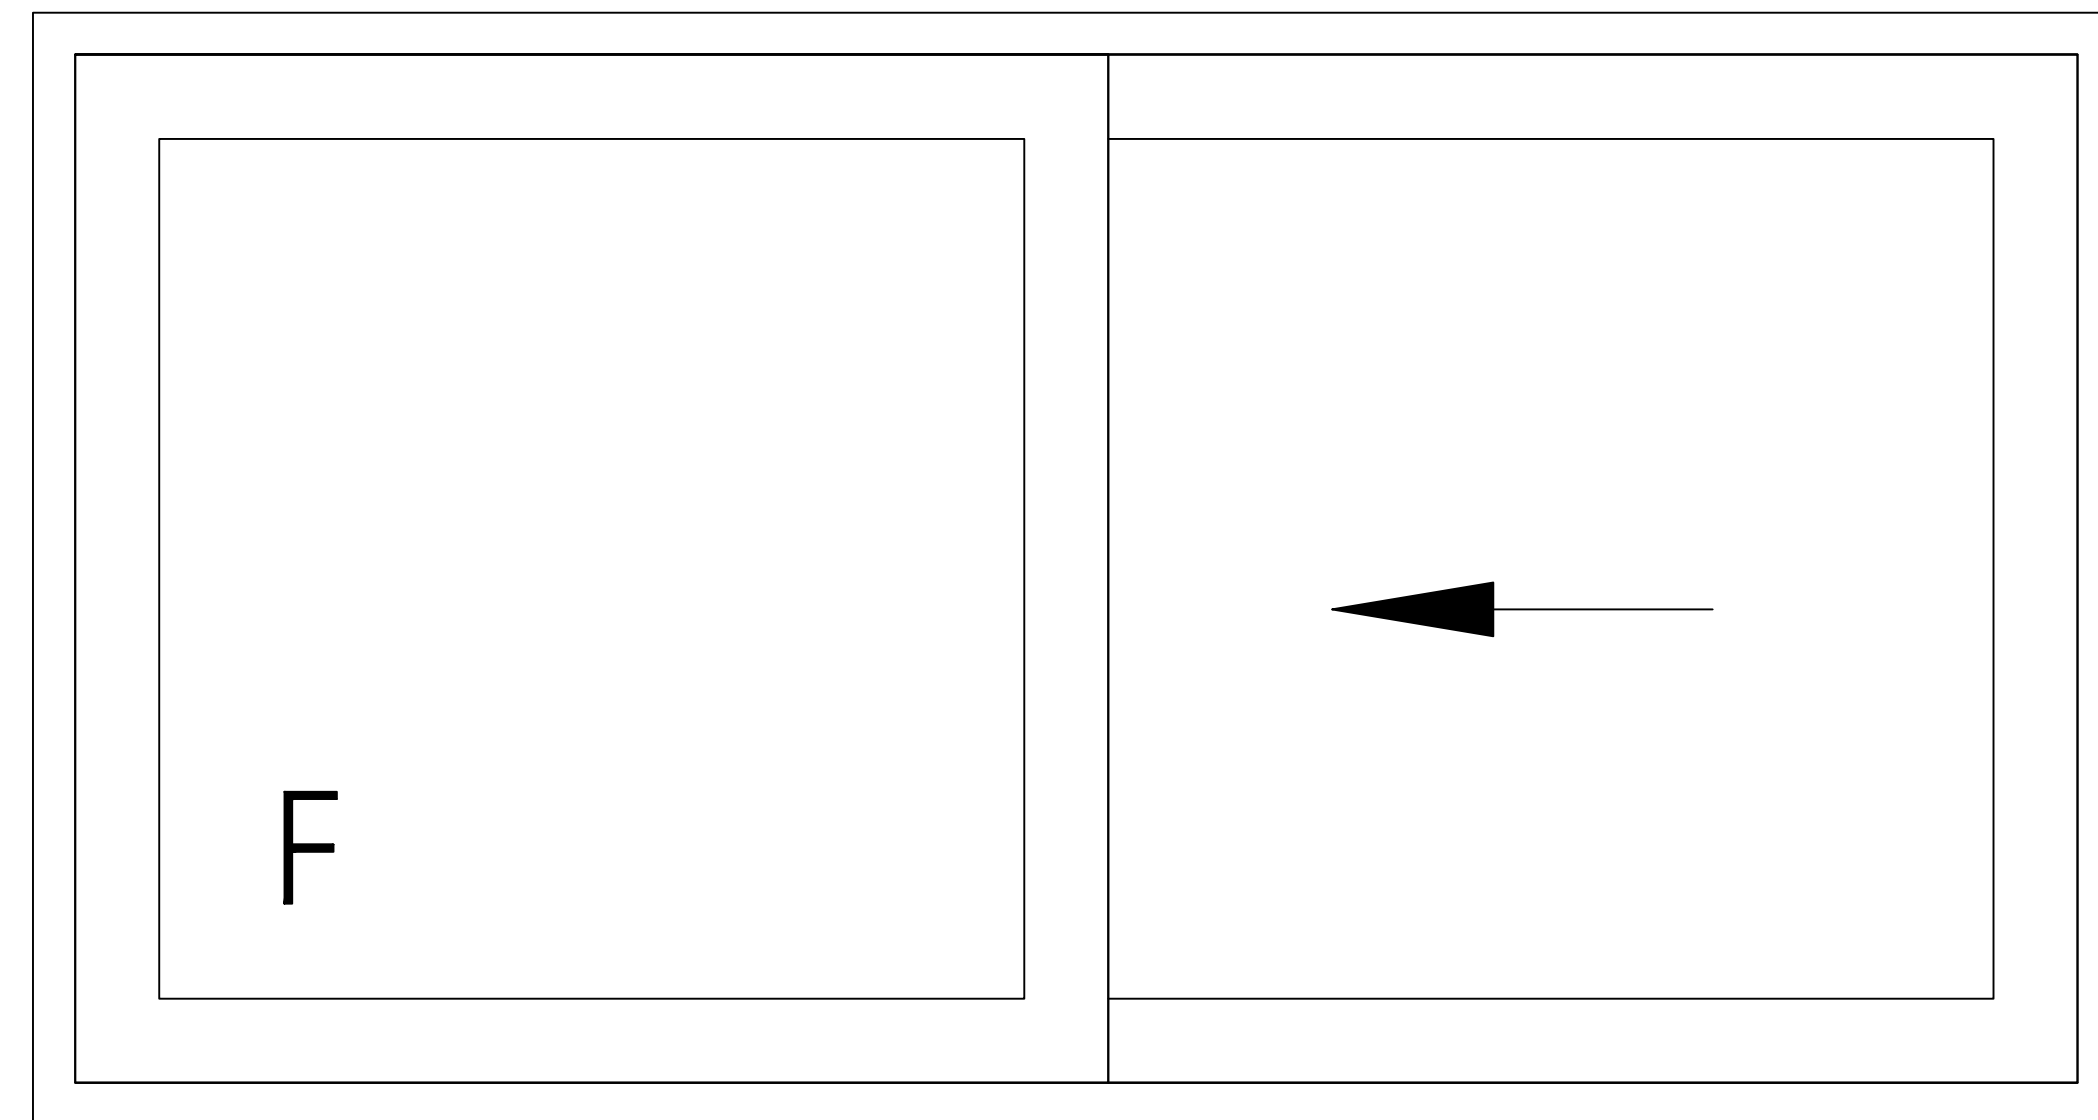

interior

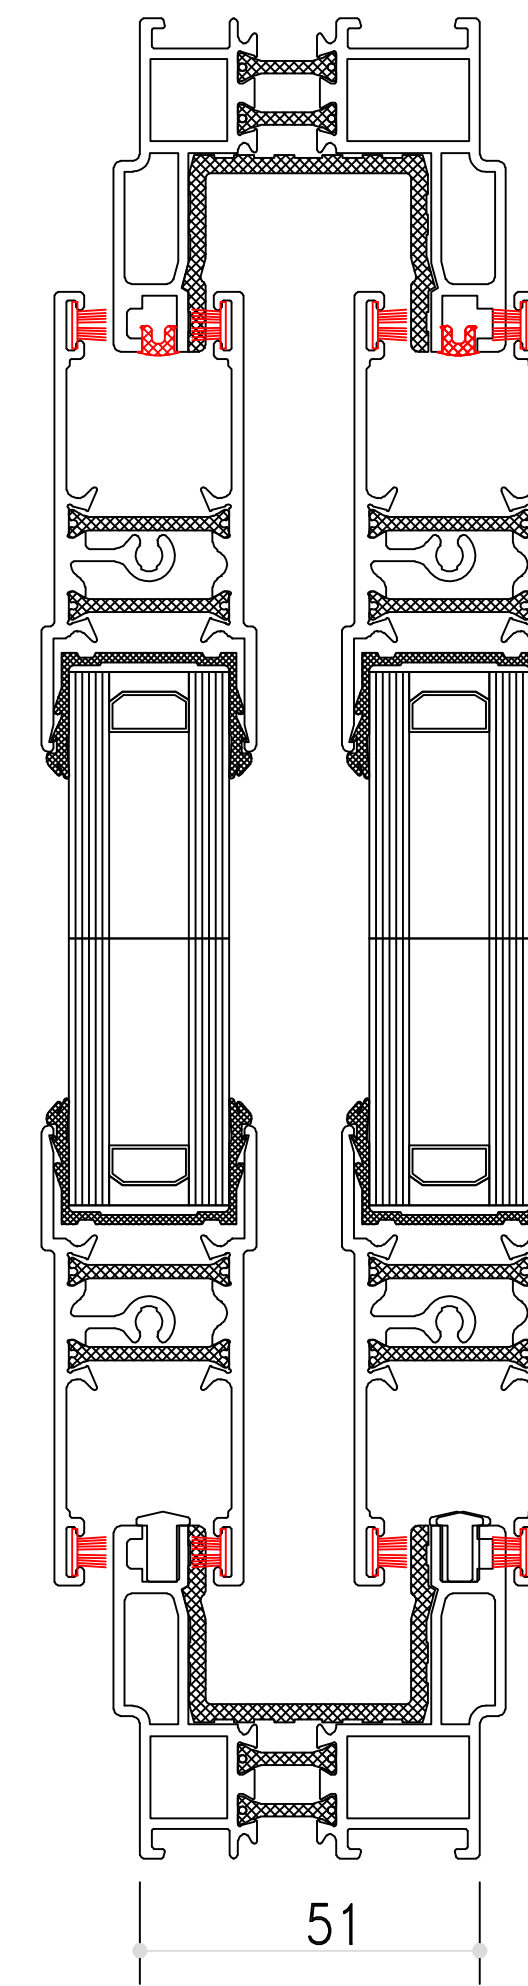

51

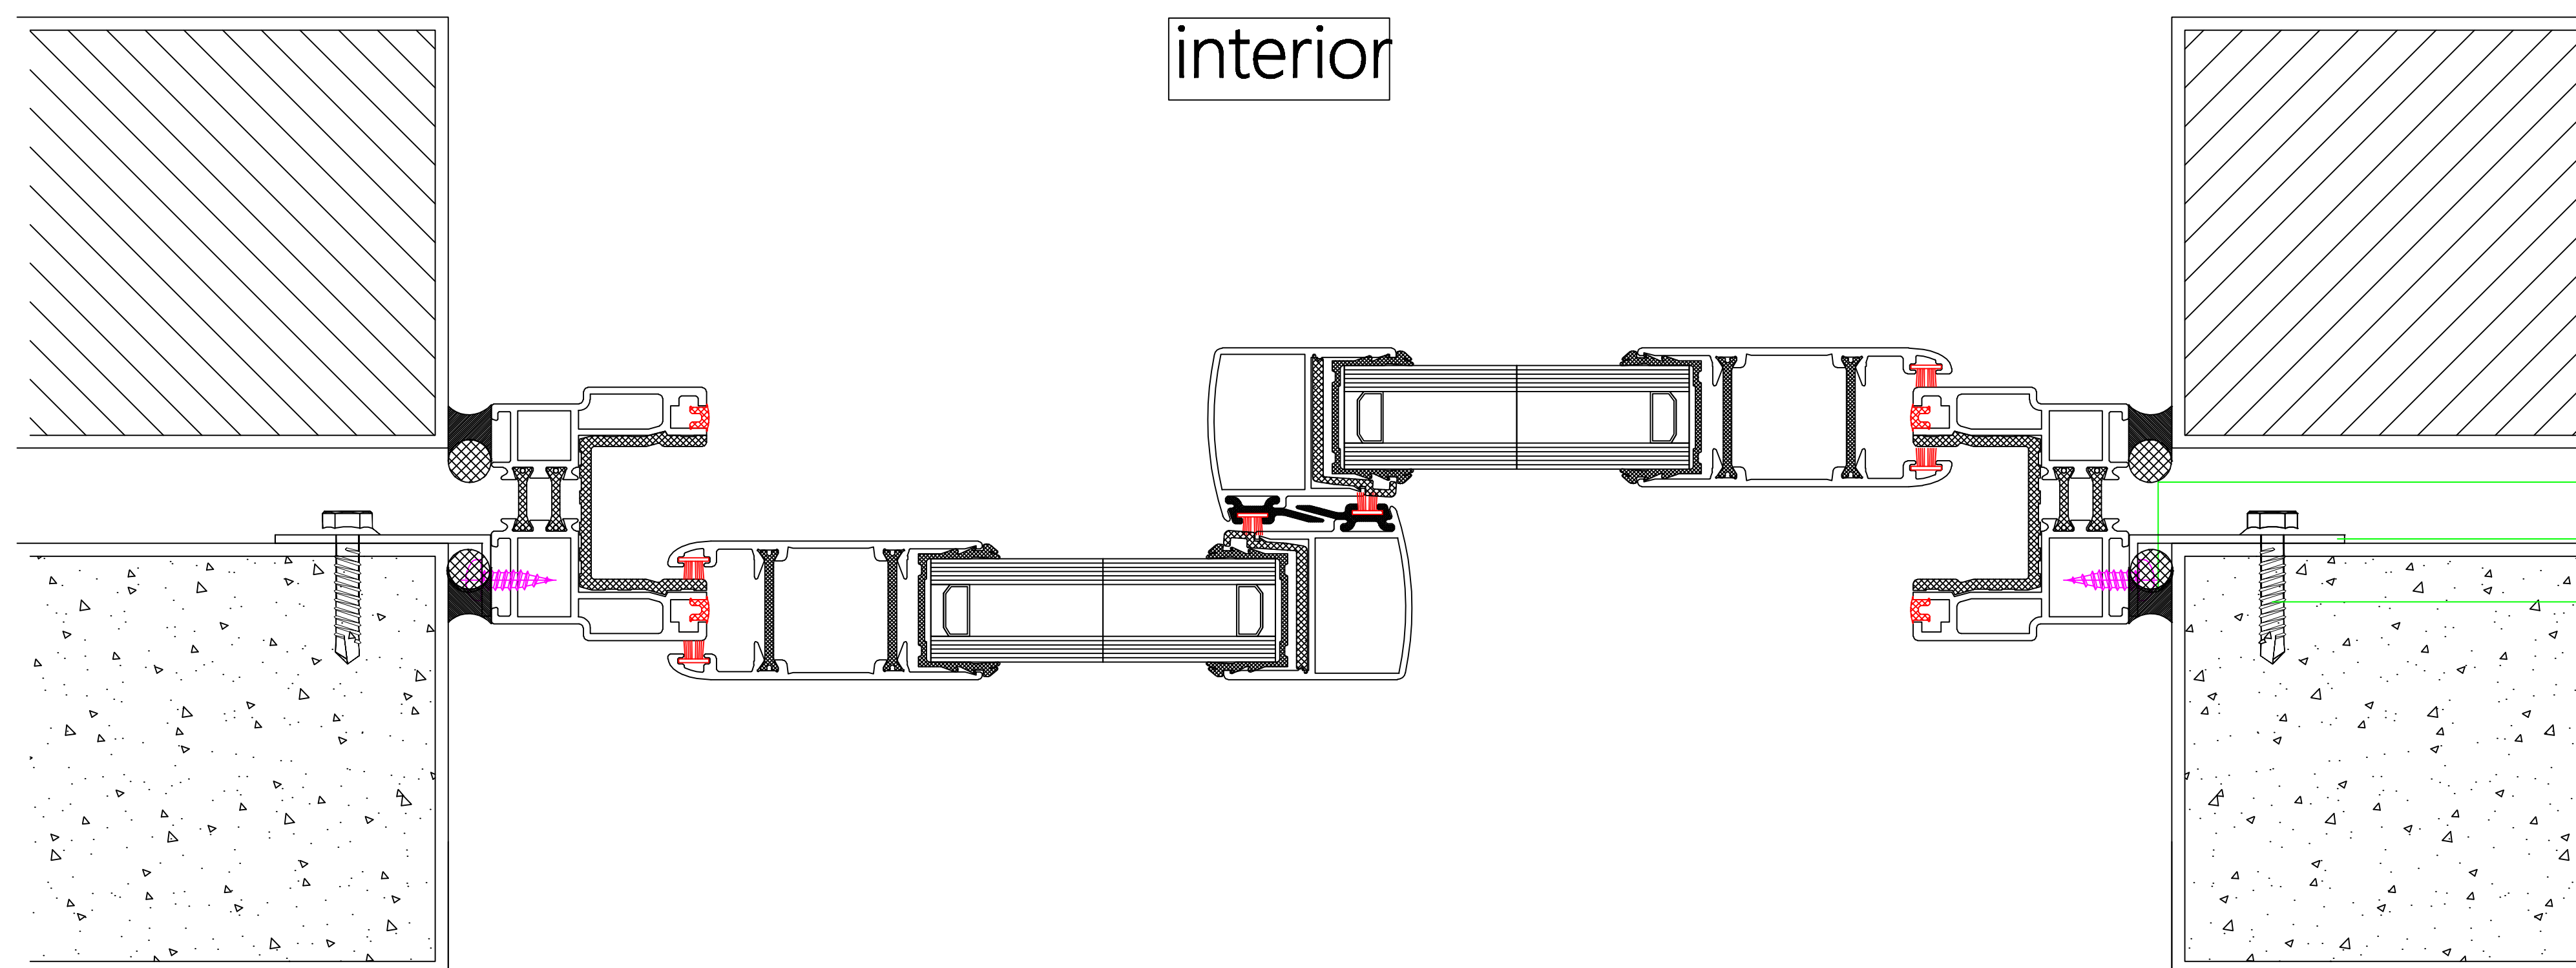

interior

φ4*19mm S.S SCREW

15*50*2mm ALU. ANGLE

φ5*35mm STEEL SCREW

Project	
Builder	
Drawing Section Drawing	
Designer	Shen
Approved	
View	Exterior View
Version No.	
Date	

REVISE & CHANGE RECORD

No.	Date	Description
1		
2		
3		
4		

Remark