

SECTION DRAWING  
Aliplast Ultraglide Series - Lift-Sliding Door(153 mm frame)



VigorSpace Aluminium Window & Door

info@vigorspace.com

www.vigorspace.com

Project

Builder

Drawing  
Section Drawing

Designer Shen

Approved

View Exterior View


Version No.

Date


REVISE & CHANGE RECORD

No.	Date	Description
1		
2		
3		
4		

Remark

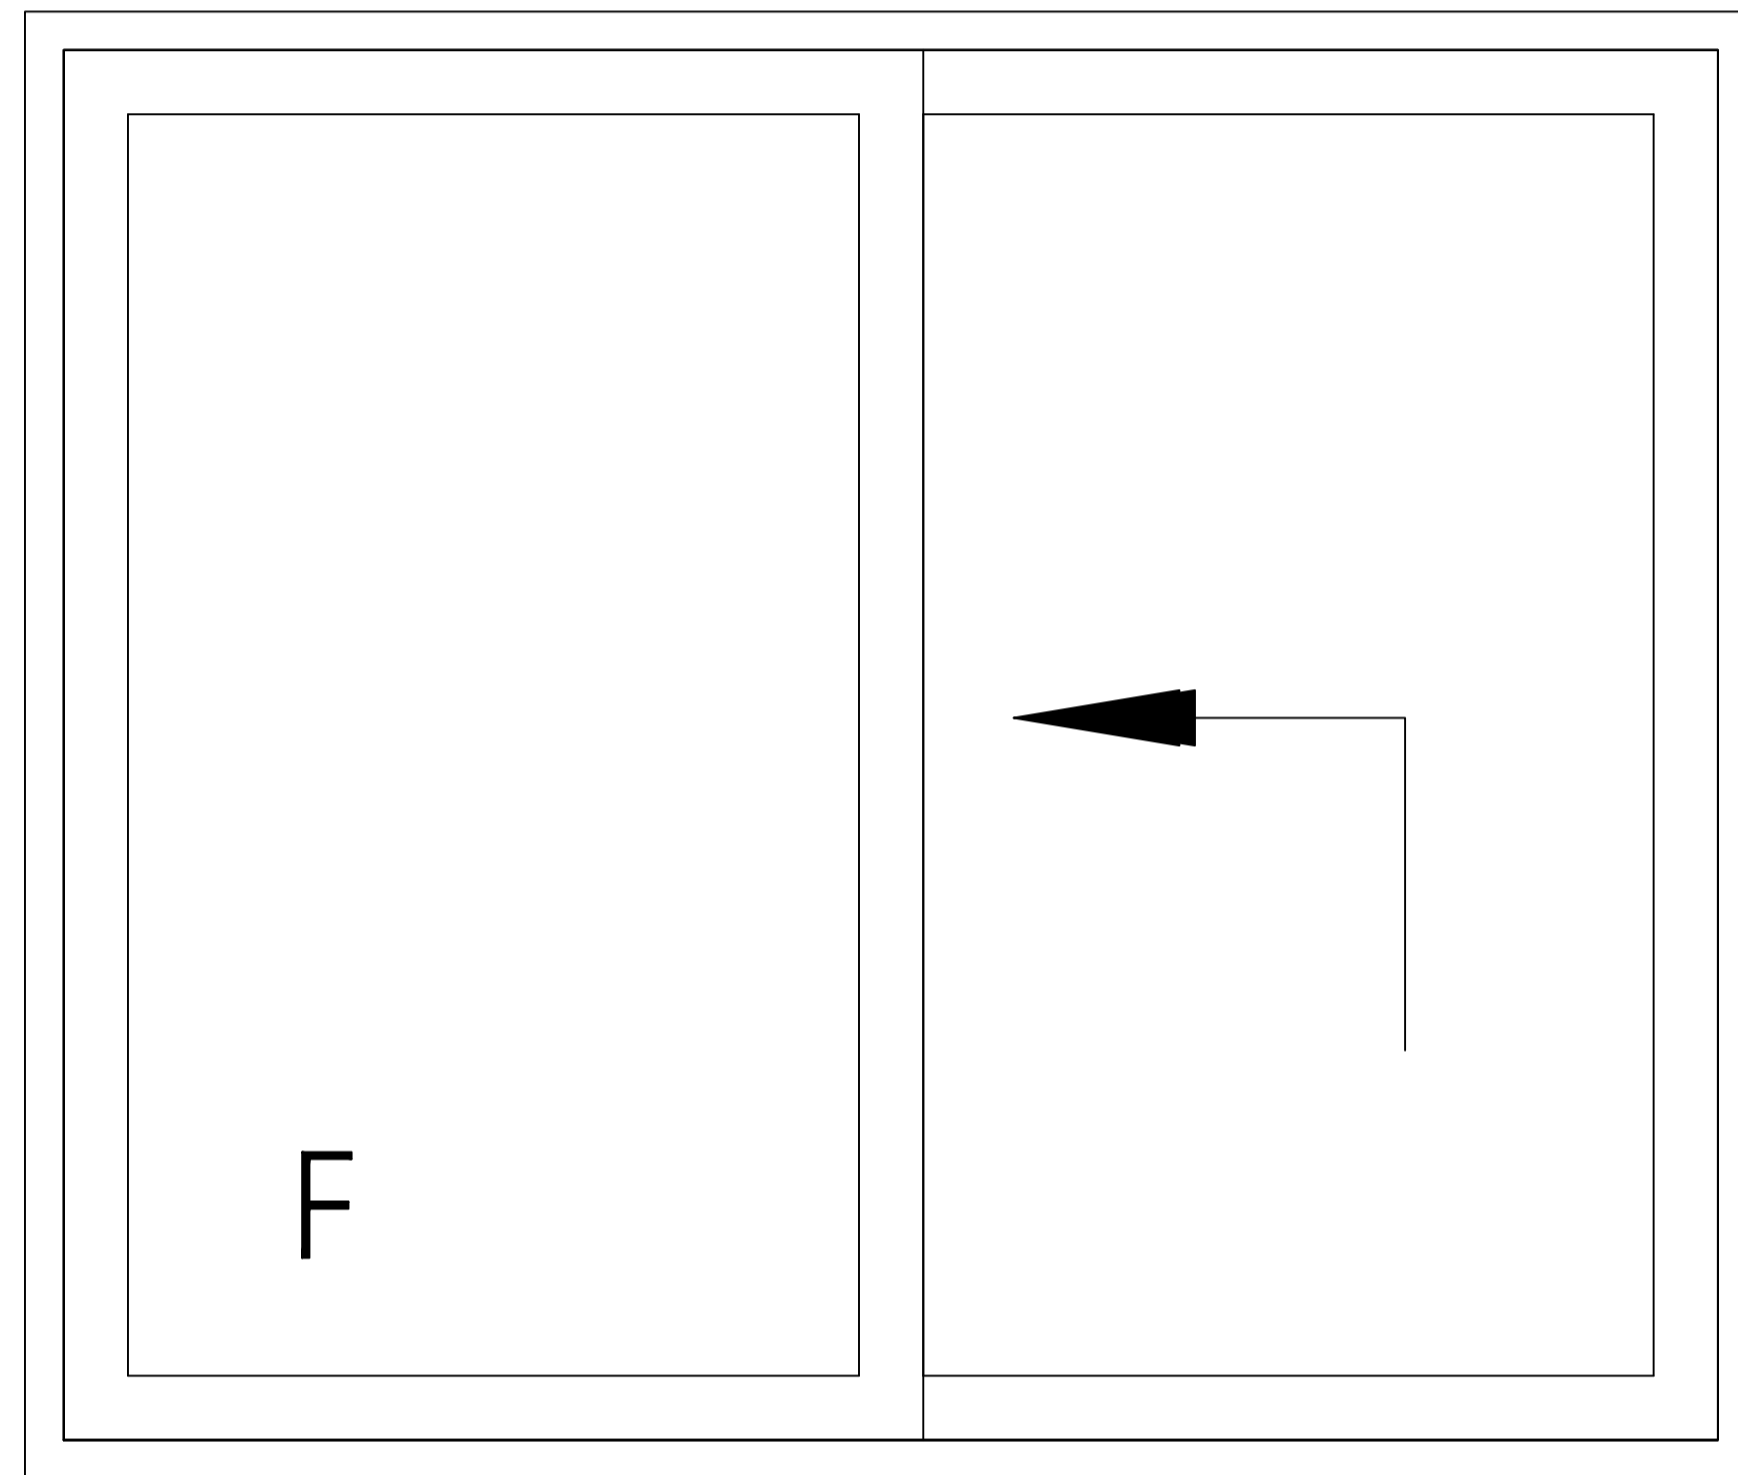

interior

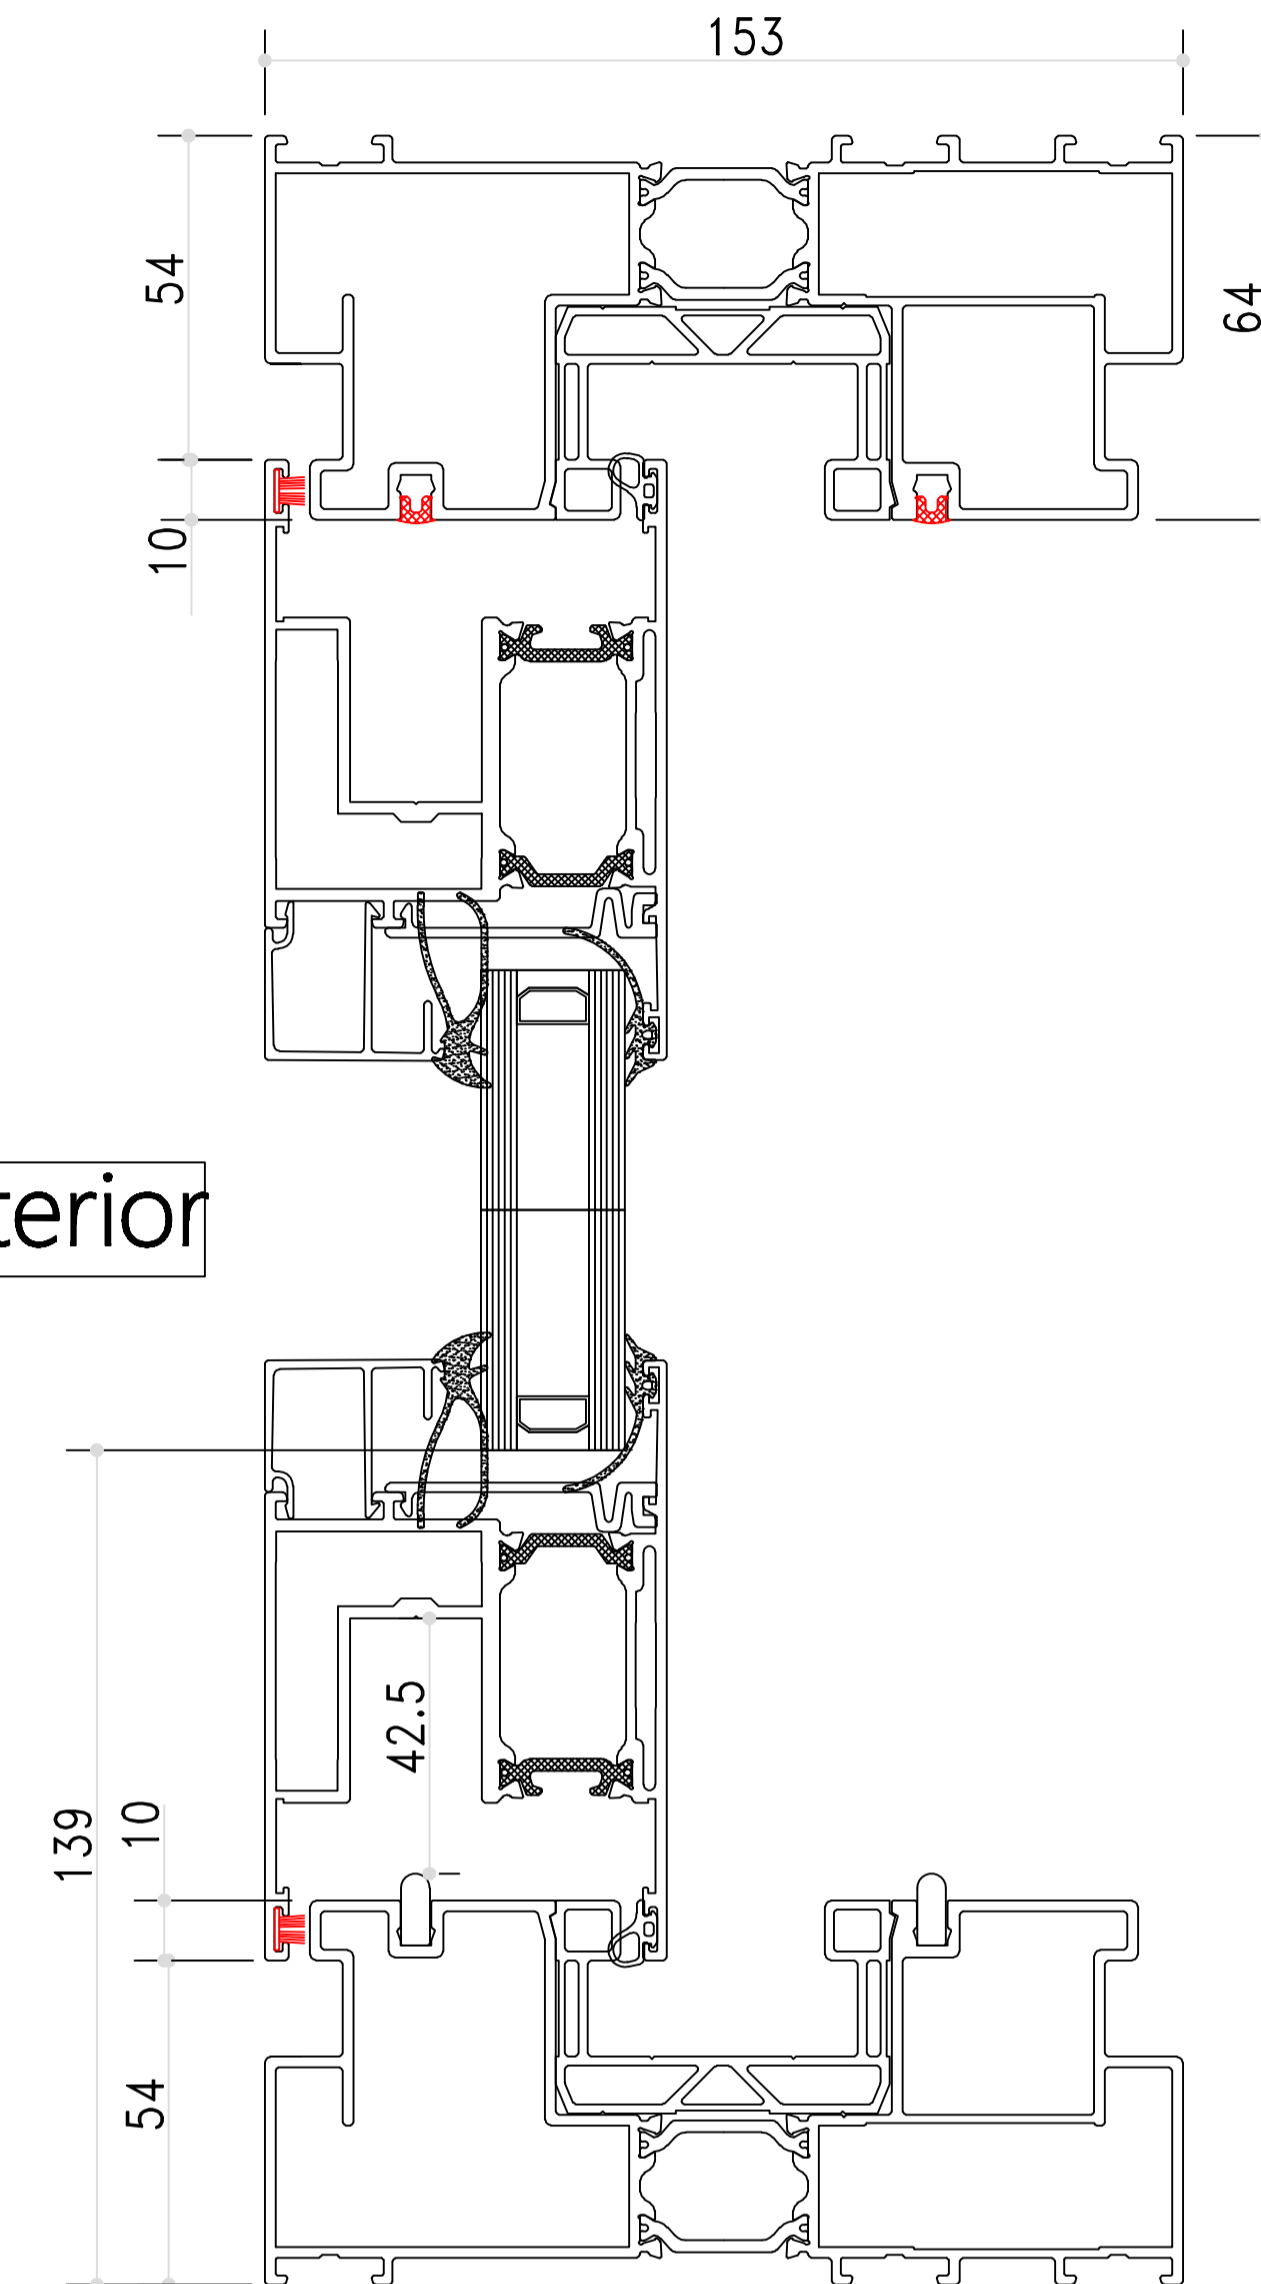

interior

