

SECTION DRAWING


Aliplast Ultraglide Series - Lift-Sliding Door (153 mm frame, corner joint)



VigorSpace Aluminium Window & Door

info@vigorspace.com

www.vigorspace.com

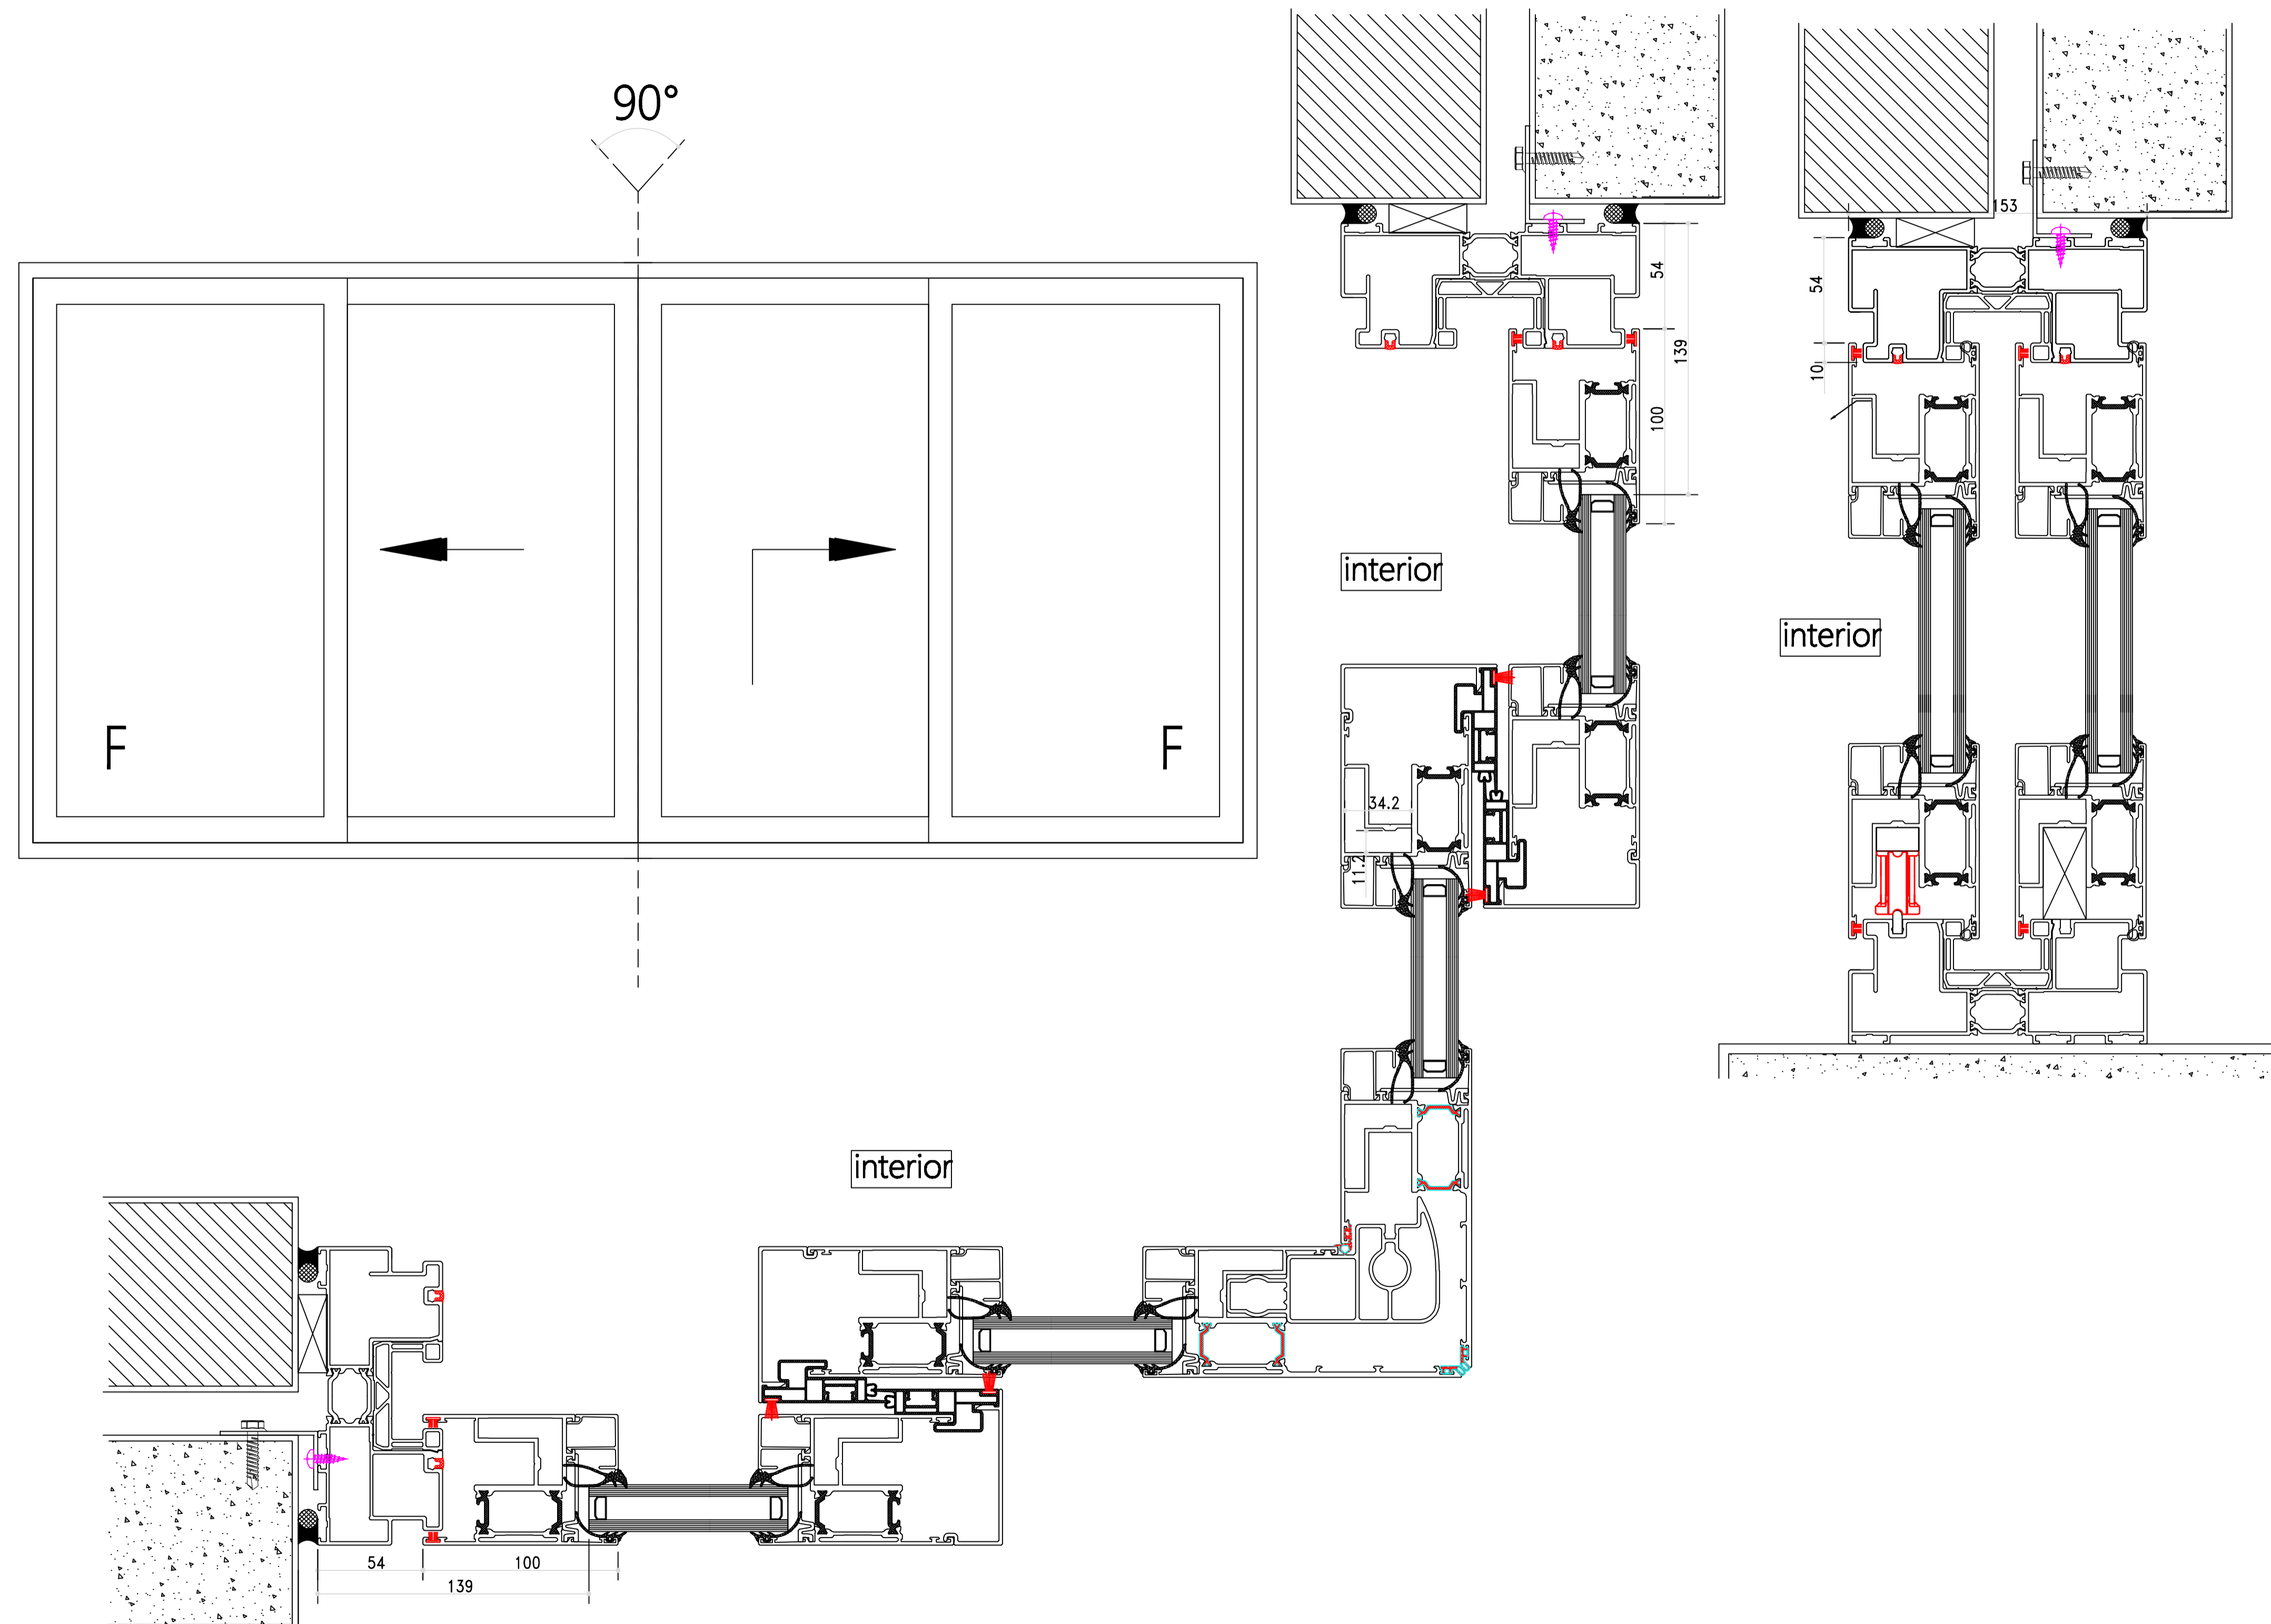

Project

Builder

Drawing
Section Drawing

Designer Shen

Approved

View Exterior View

Version No.

Date

REVISE & CHANGE RECORD

No.	Date	Description
1		
2		
3		
4		

Remark