
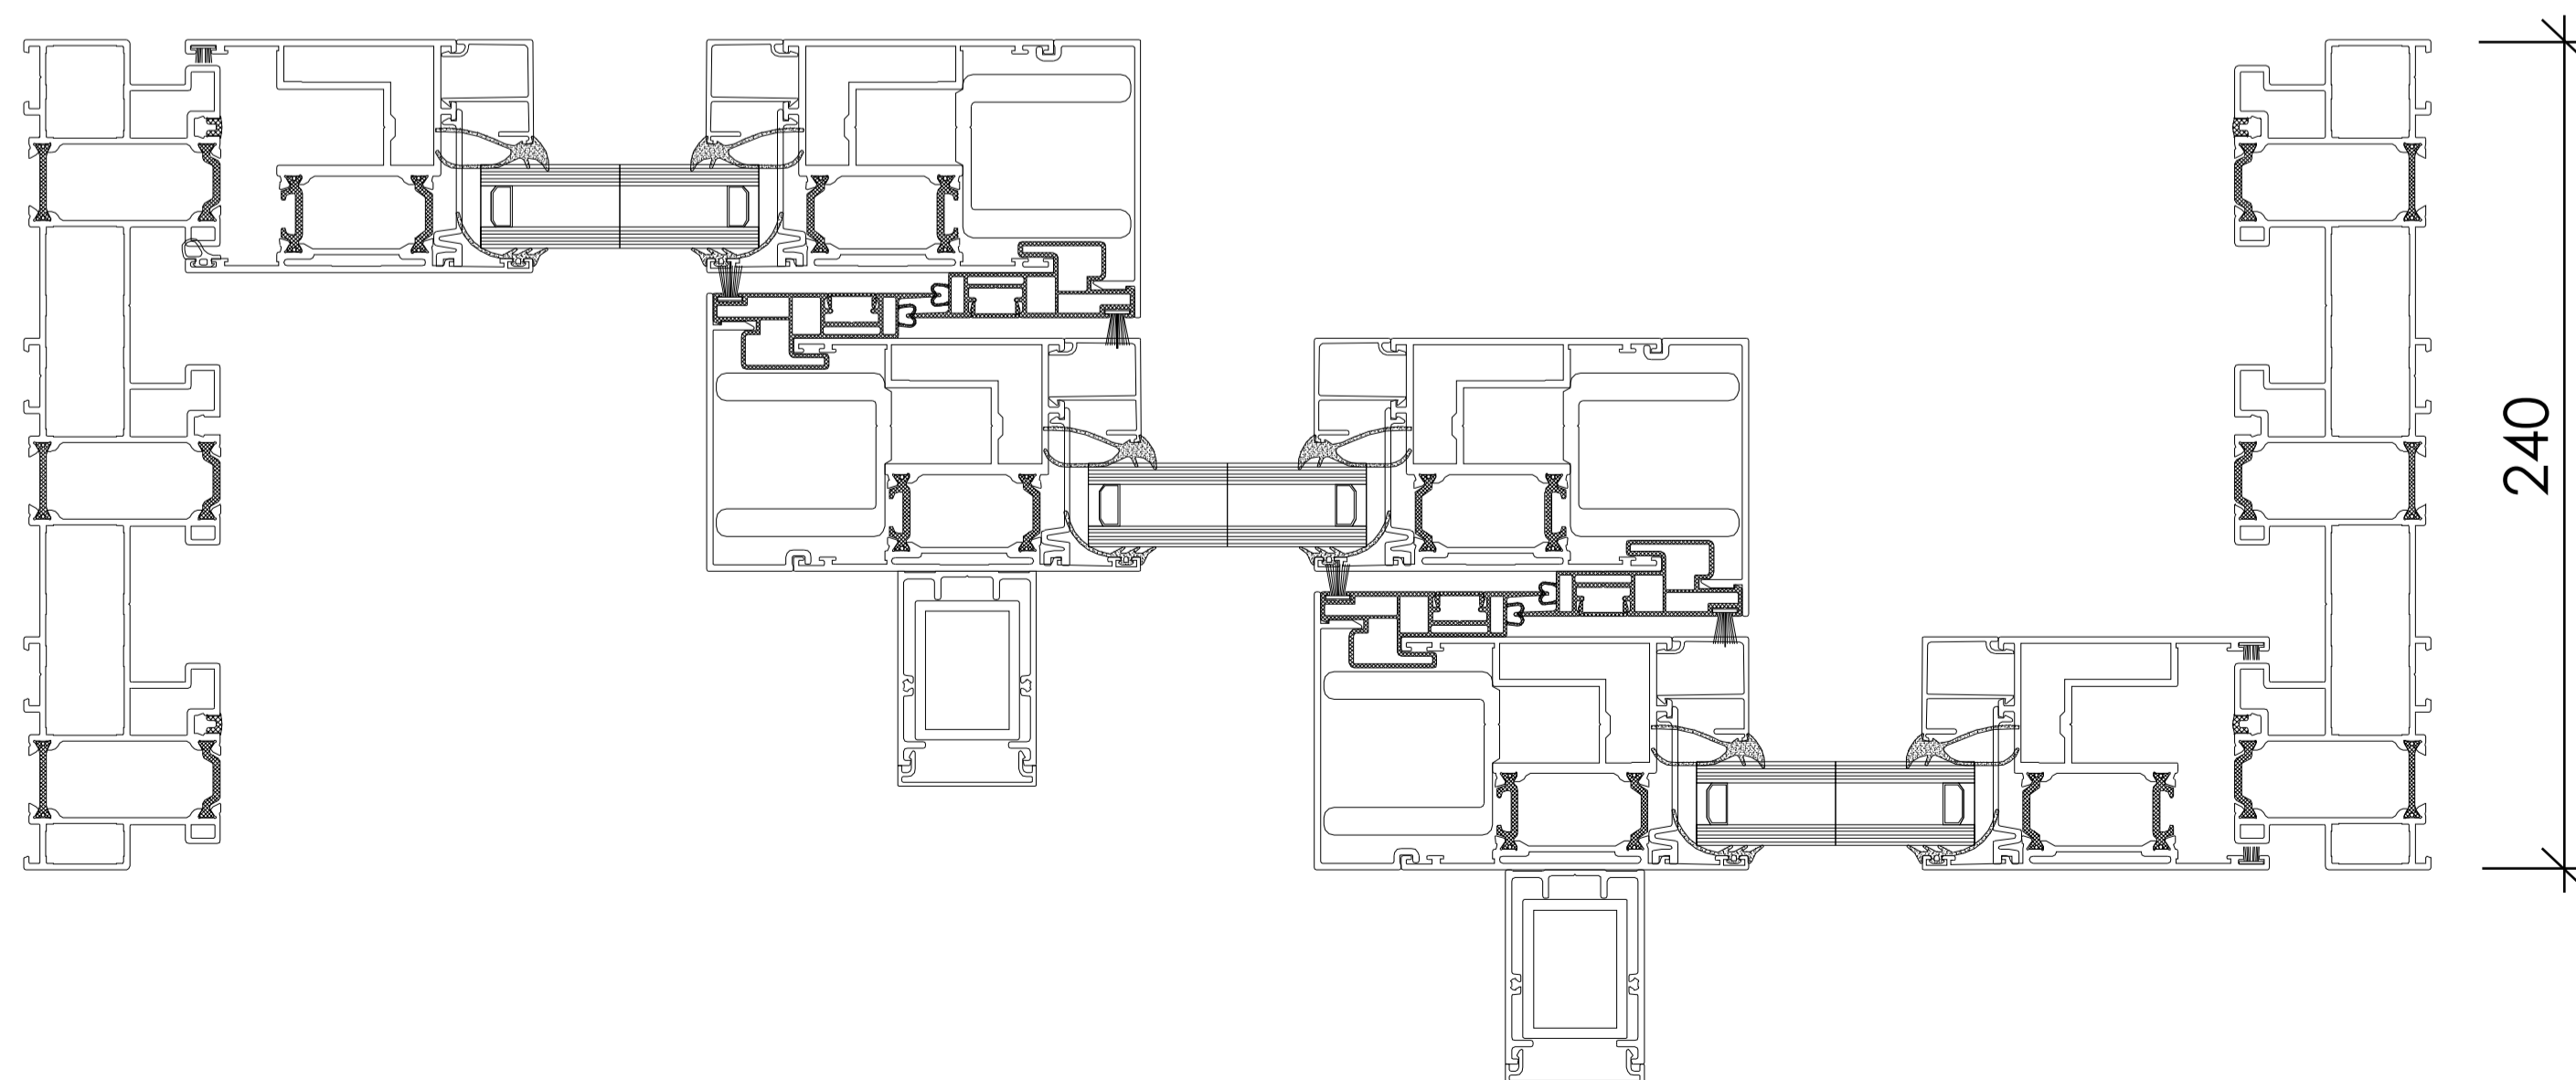
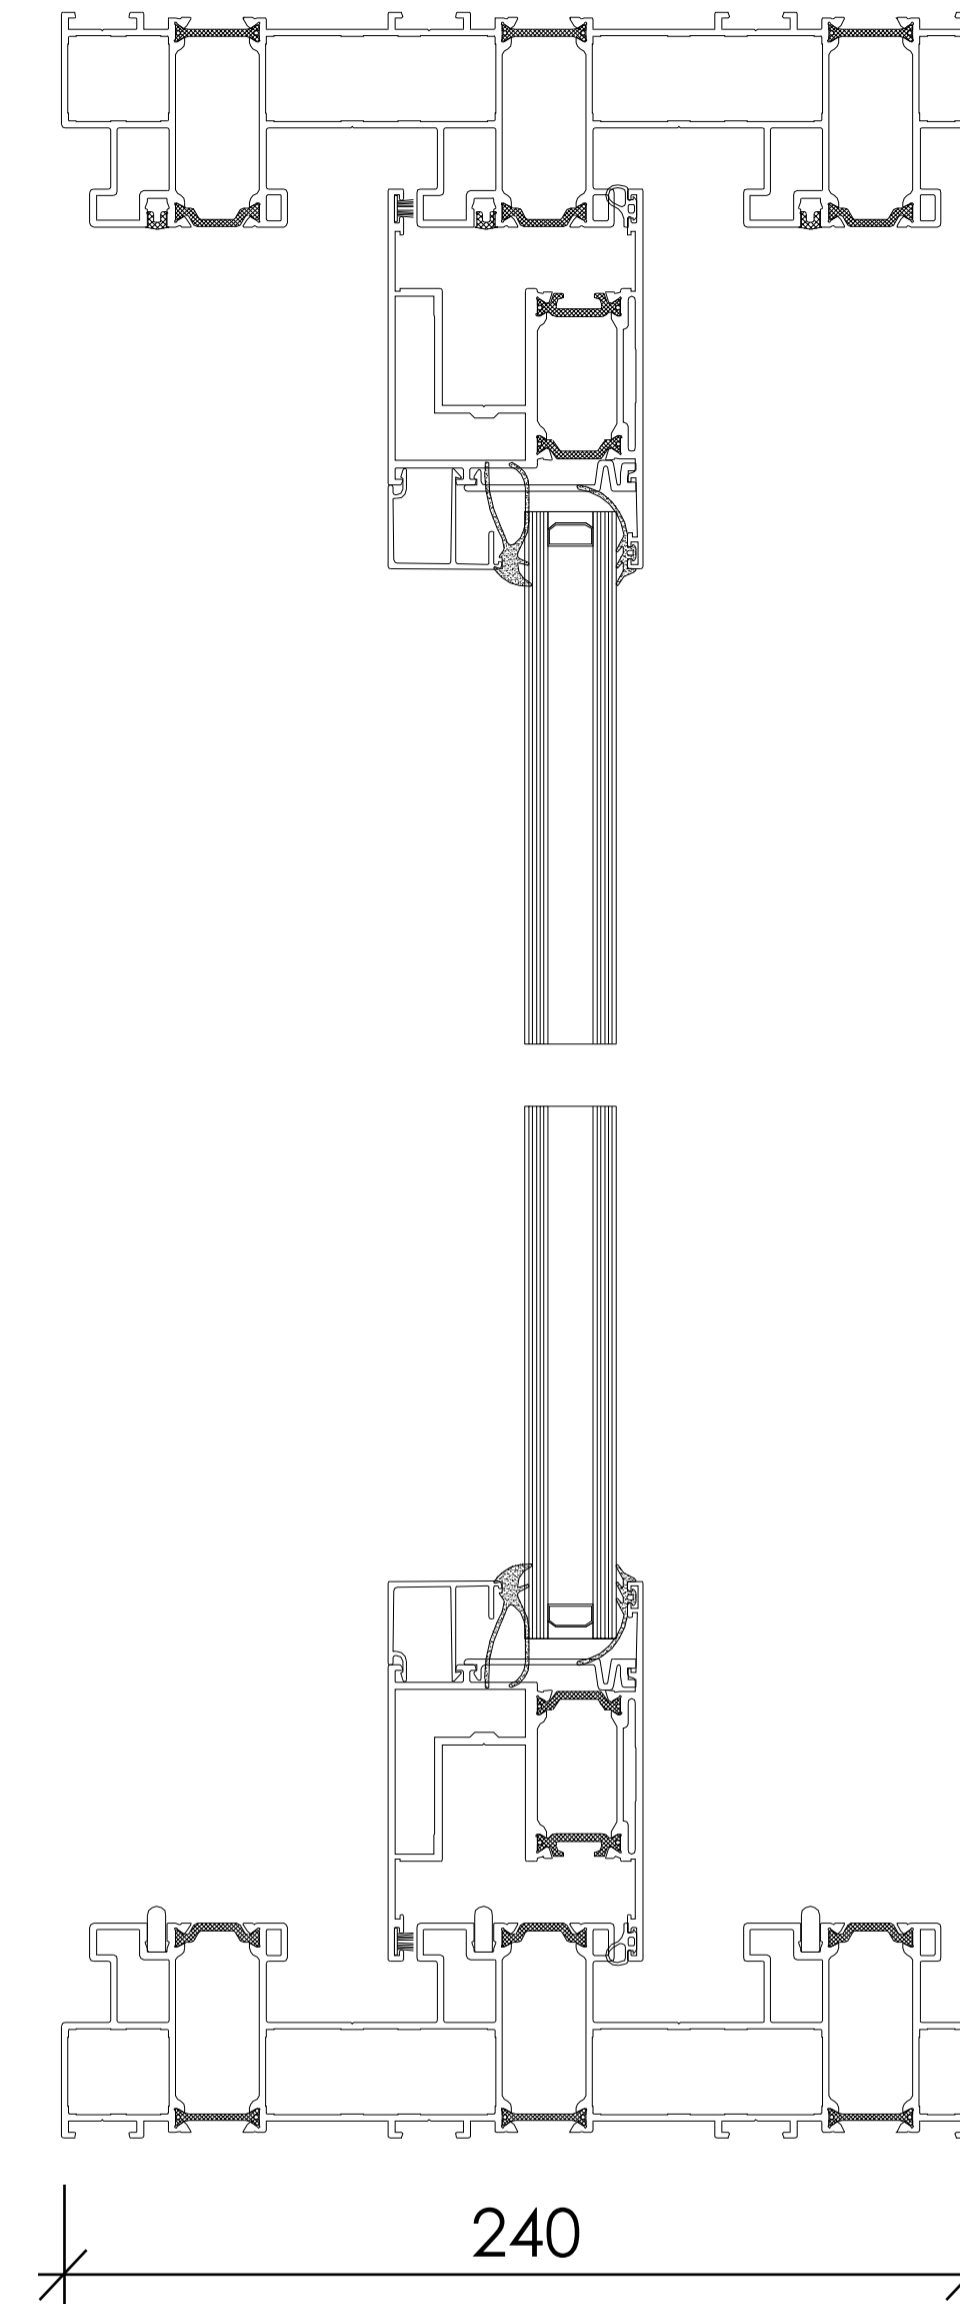


SECTION DRAWING

Aliplast Ultraglide Series - Lift-Sliding Stacking Door(240mm frame)

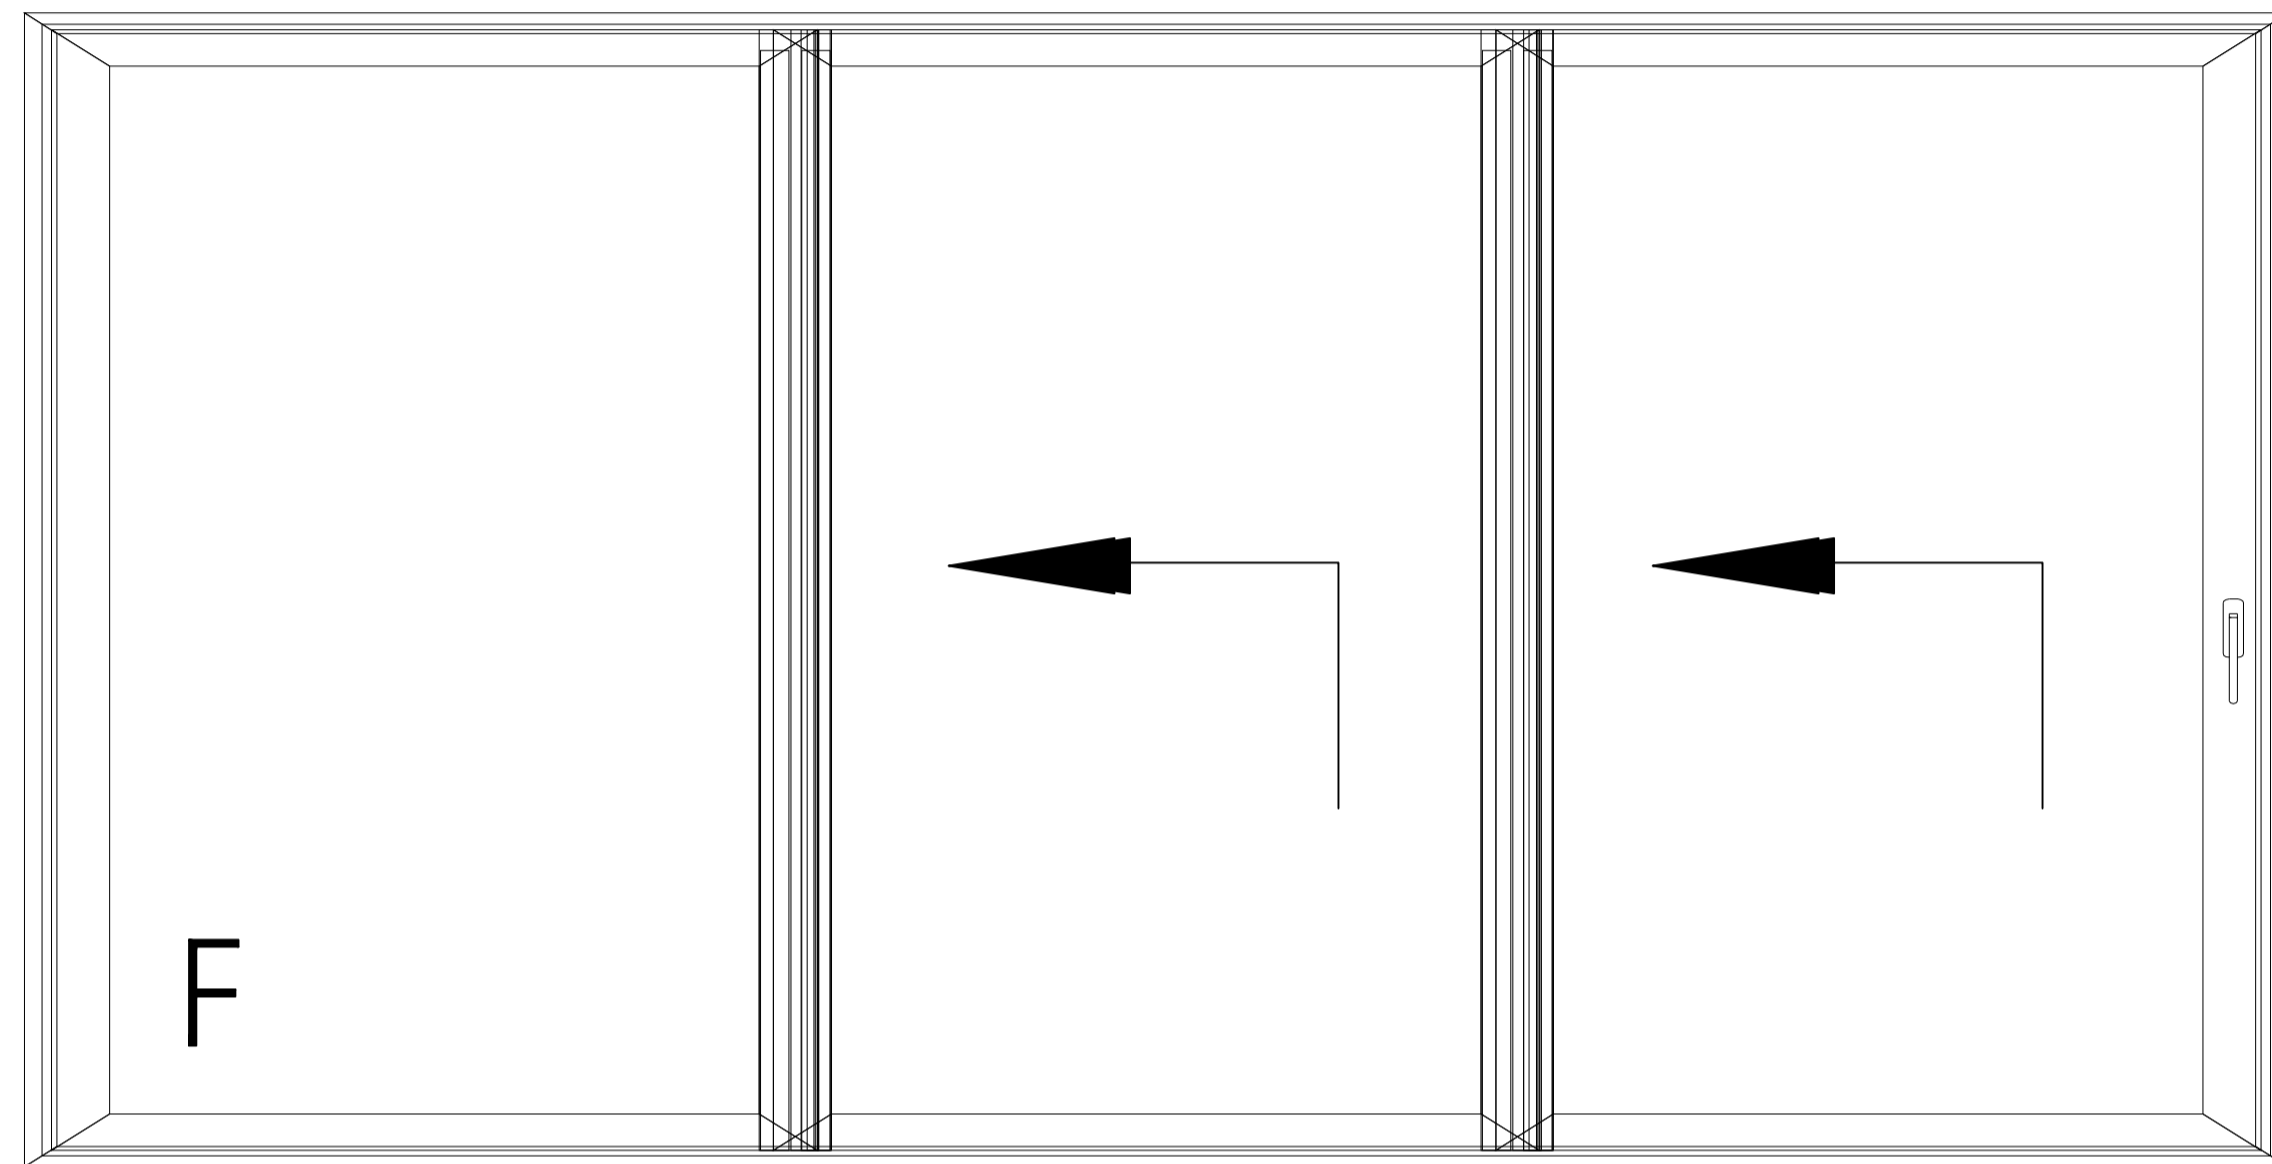

VigorSpace Aluminium Window & Door

info@vigorpace.com

www.vigorpace.com

Project

Builder

Drawing Date Section Drawing

Designer Shen

Approved

View Exterior View

Version No.

REVISE & CHANGE RECORD

No.	Date	Description
1		
2		
3		
4		

Remark