


SECTION DRAWING
COMMERCIAL 100 SERIES - Sliding Window

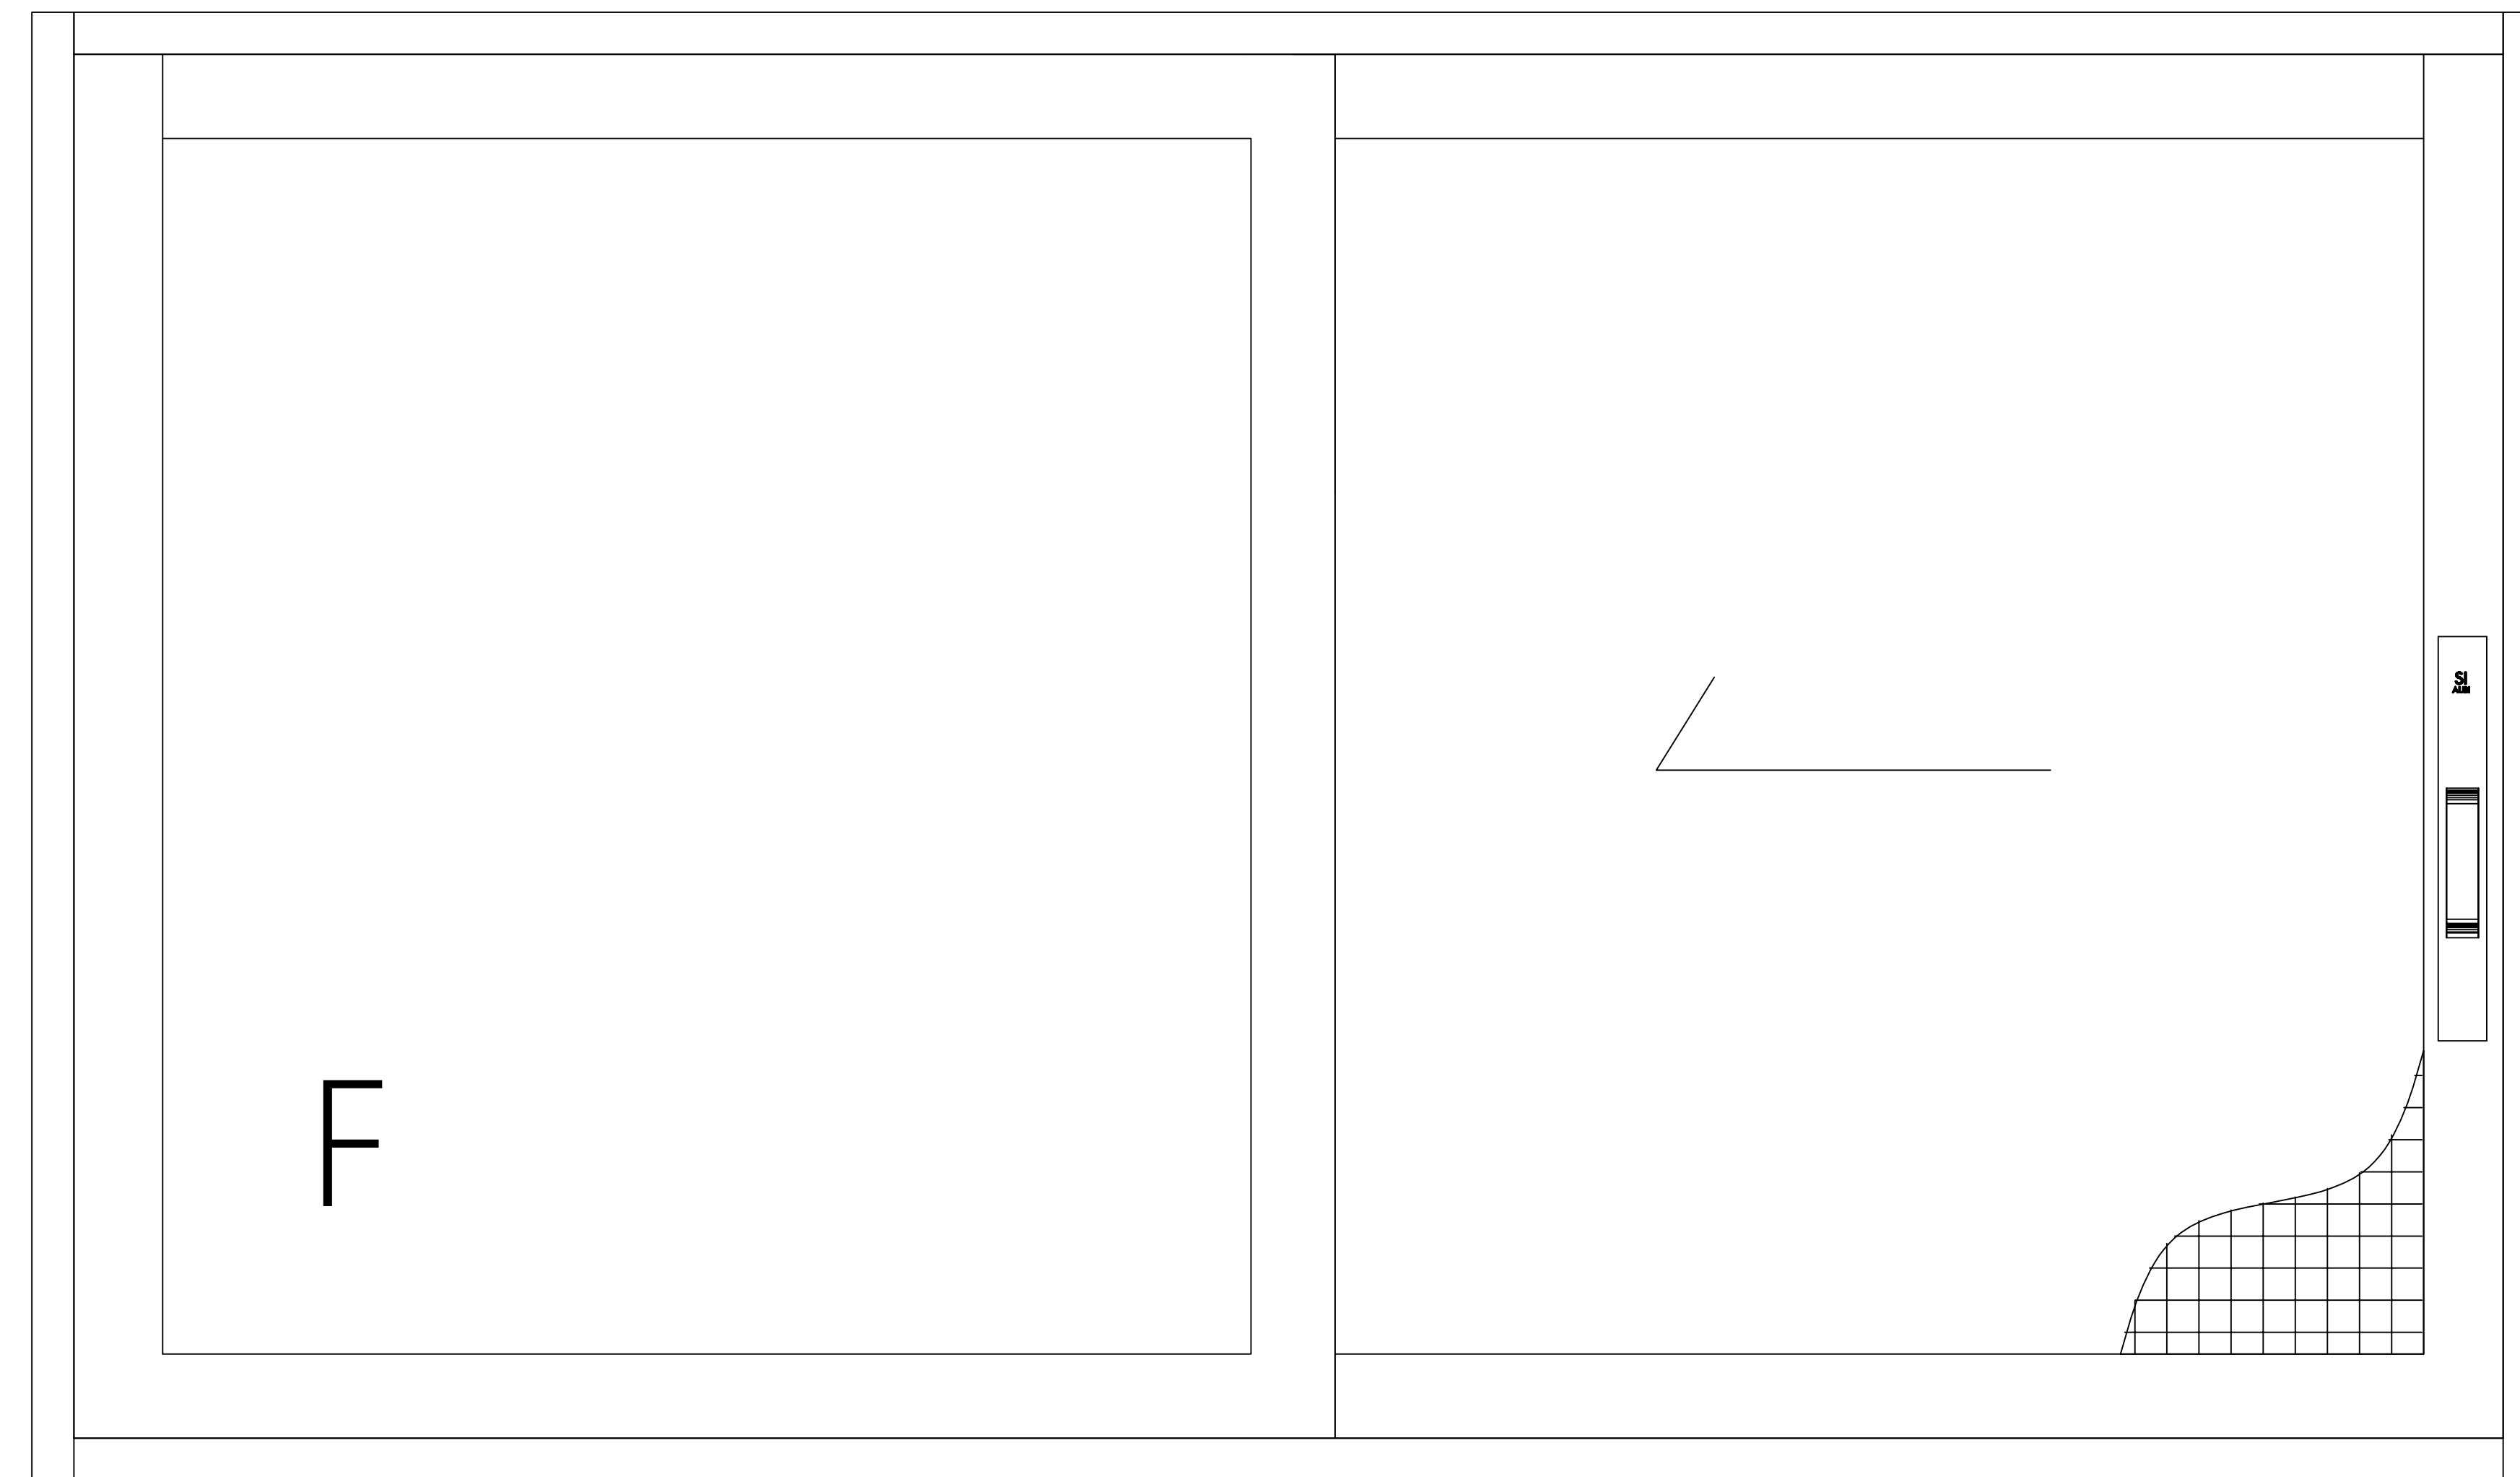

VigorSpace Aluminium Window & Door


info@vigorspace.com
www.vigorspace.com




SUB HEAD

interior

SUB SILL

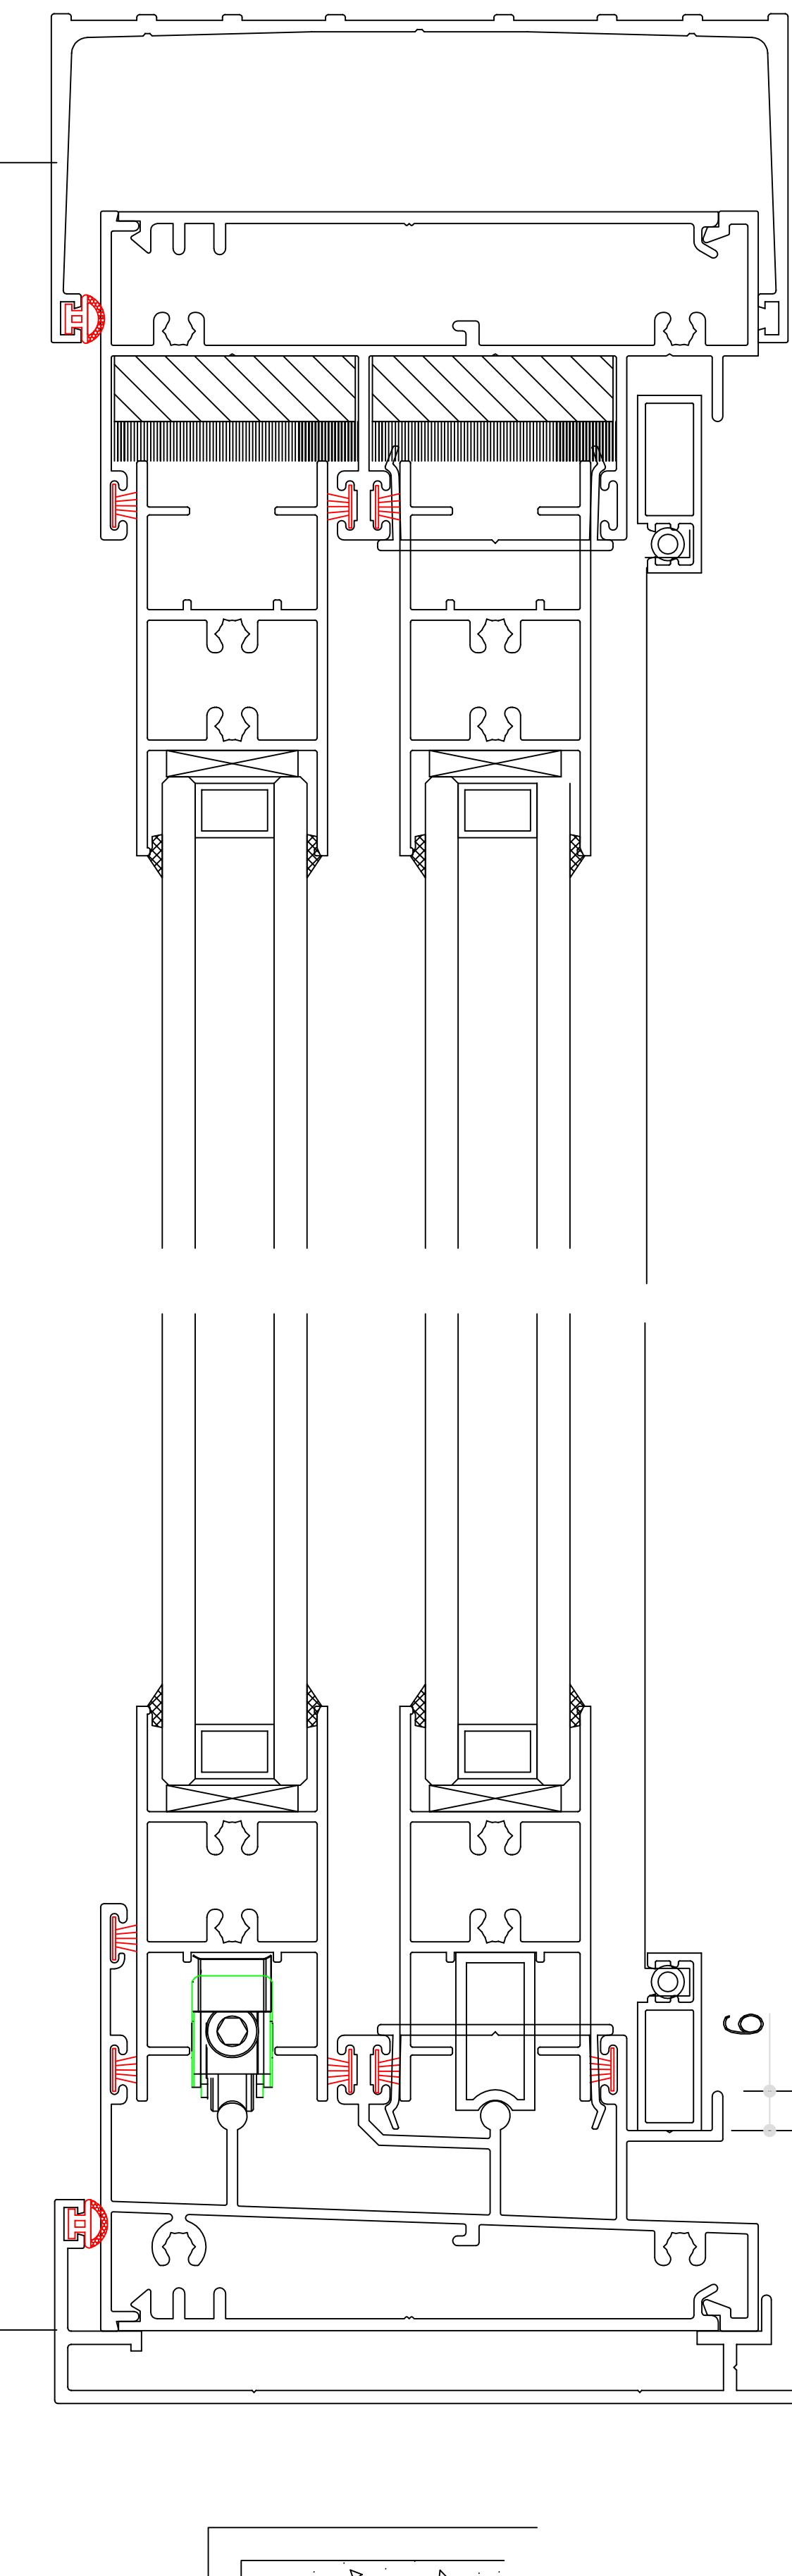

20*25 ALU. ANGLE

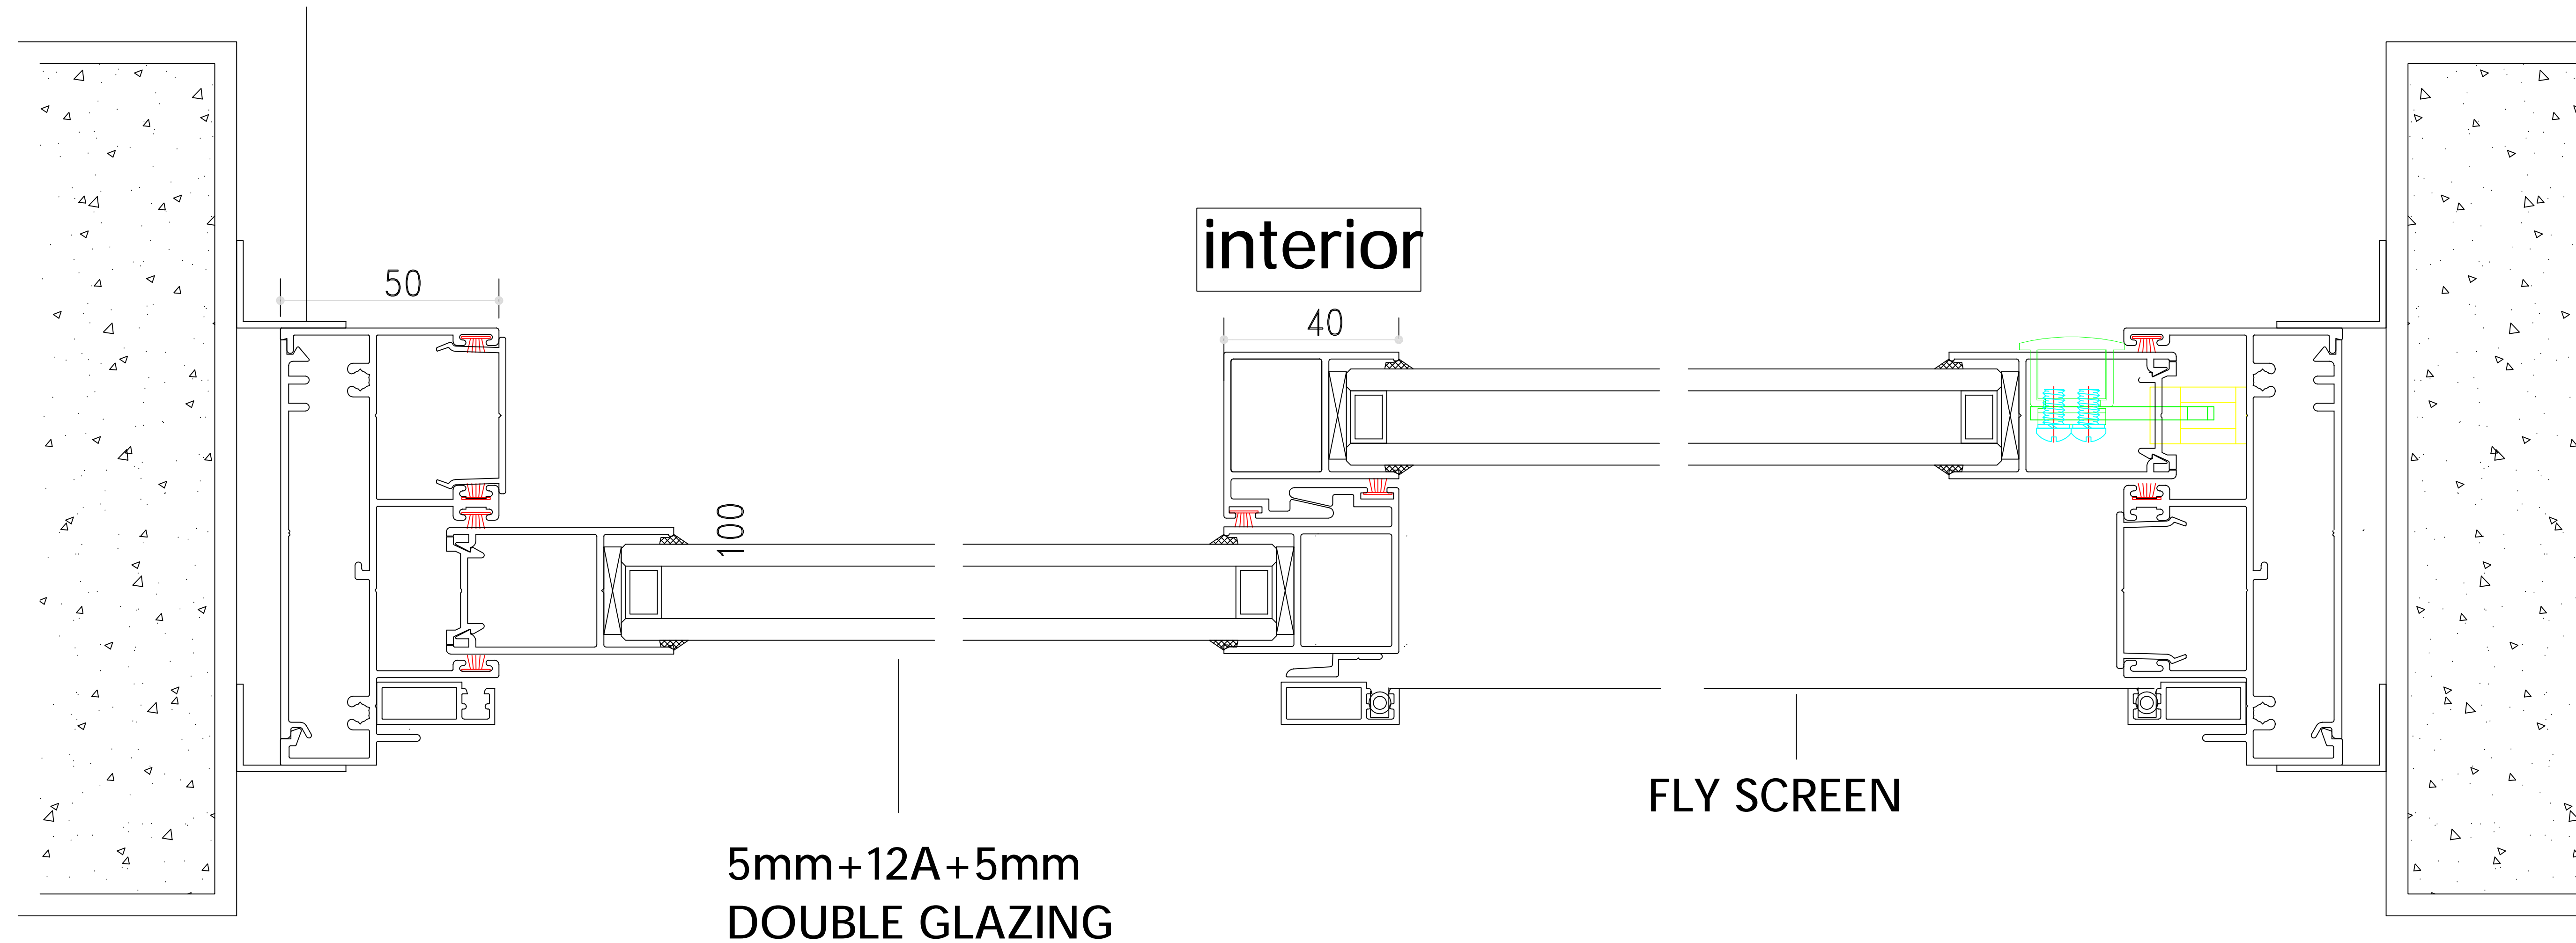

5mm+12A+5mm
DOUBLE GLAZING

FLY SCREEN

interior

| | |
|----------------------------|---------------|
| Project | |
| Builder | |
| Drawing Section Drawing | |
| Designer | Shen |
| Approved | |
| View | Exterior View |
| Version No. | |
| Date | |

REVISE & CHANGE RECORD

| No. | Date | Description |
|-----|------|-------------|
| 1 | | |
| 2 | | |
| 3 | | |
| 4 | | |

Remark