

SECTION DRAWING  
COMMERCIAL 100 SERIES - Bifold Door - 330 outword



VigorSpace Aluminium  
Window & Door

info@vigorspace.com

www.vigorspace.com

Project

Builder

Drawing  
Section Drawing

Designer Shen

Approved

View Exterior View


Version No.

Date


REVISE & CHANGE RECORD

No.	Date	Description
1		
2		
3		
4		

Remark

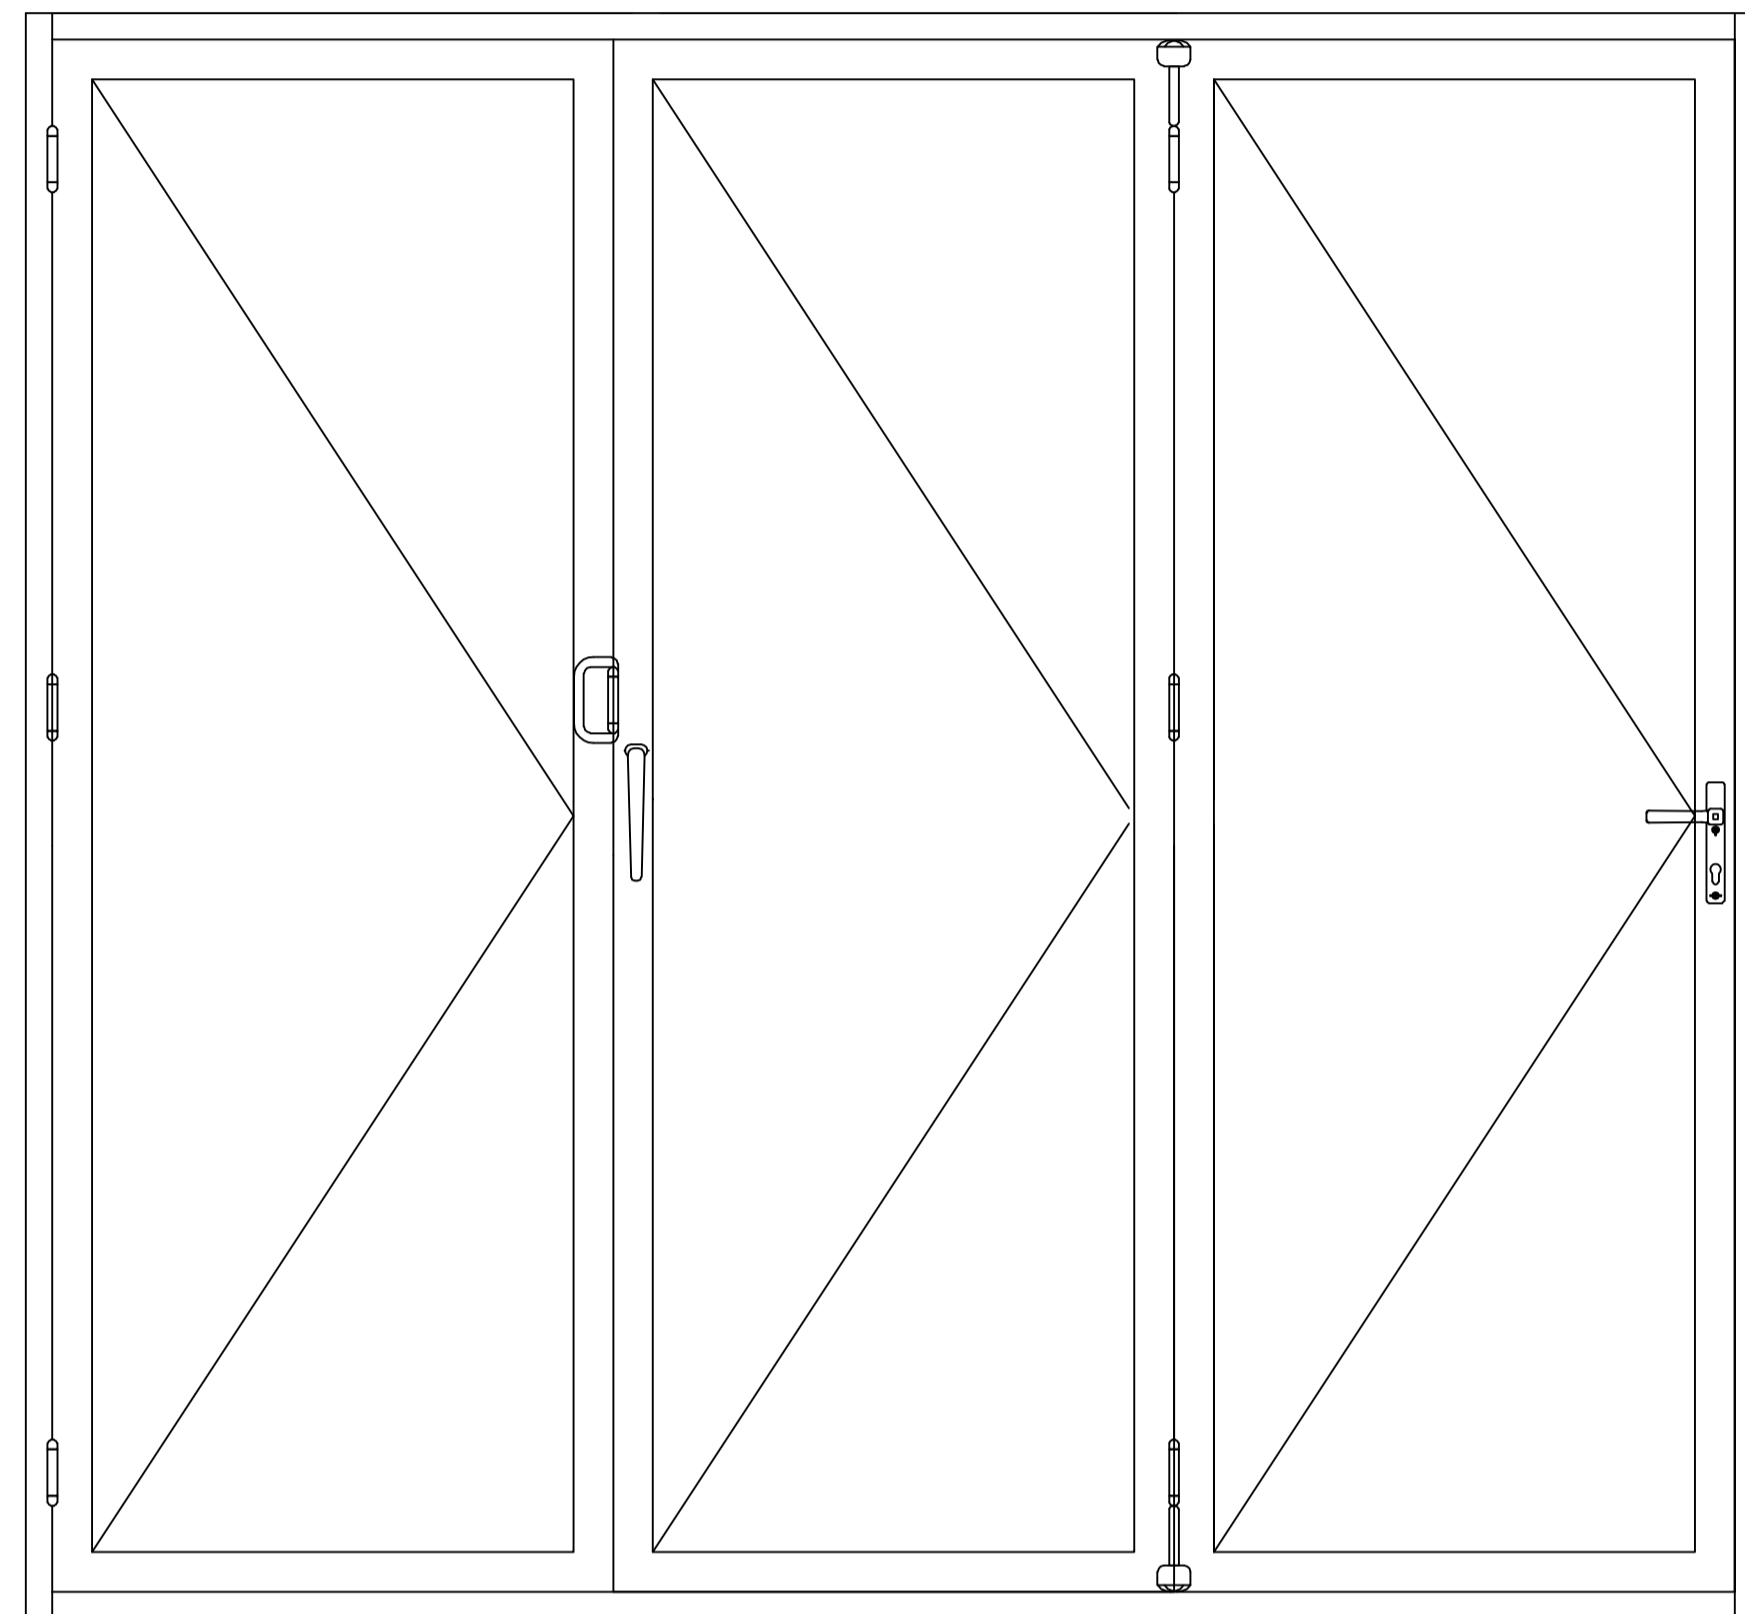

SUB HEAD

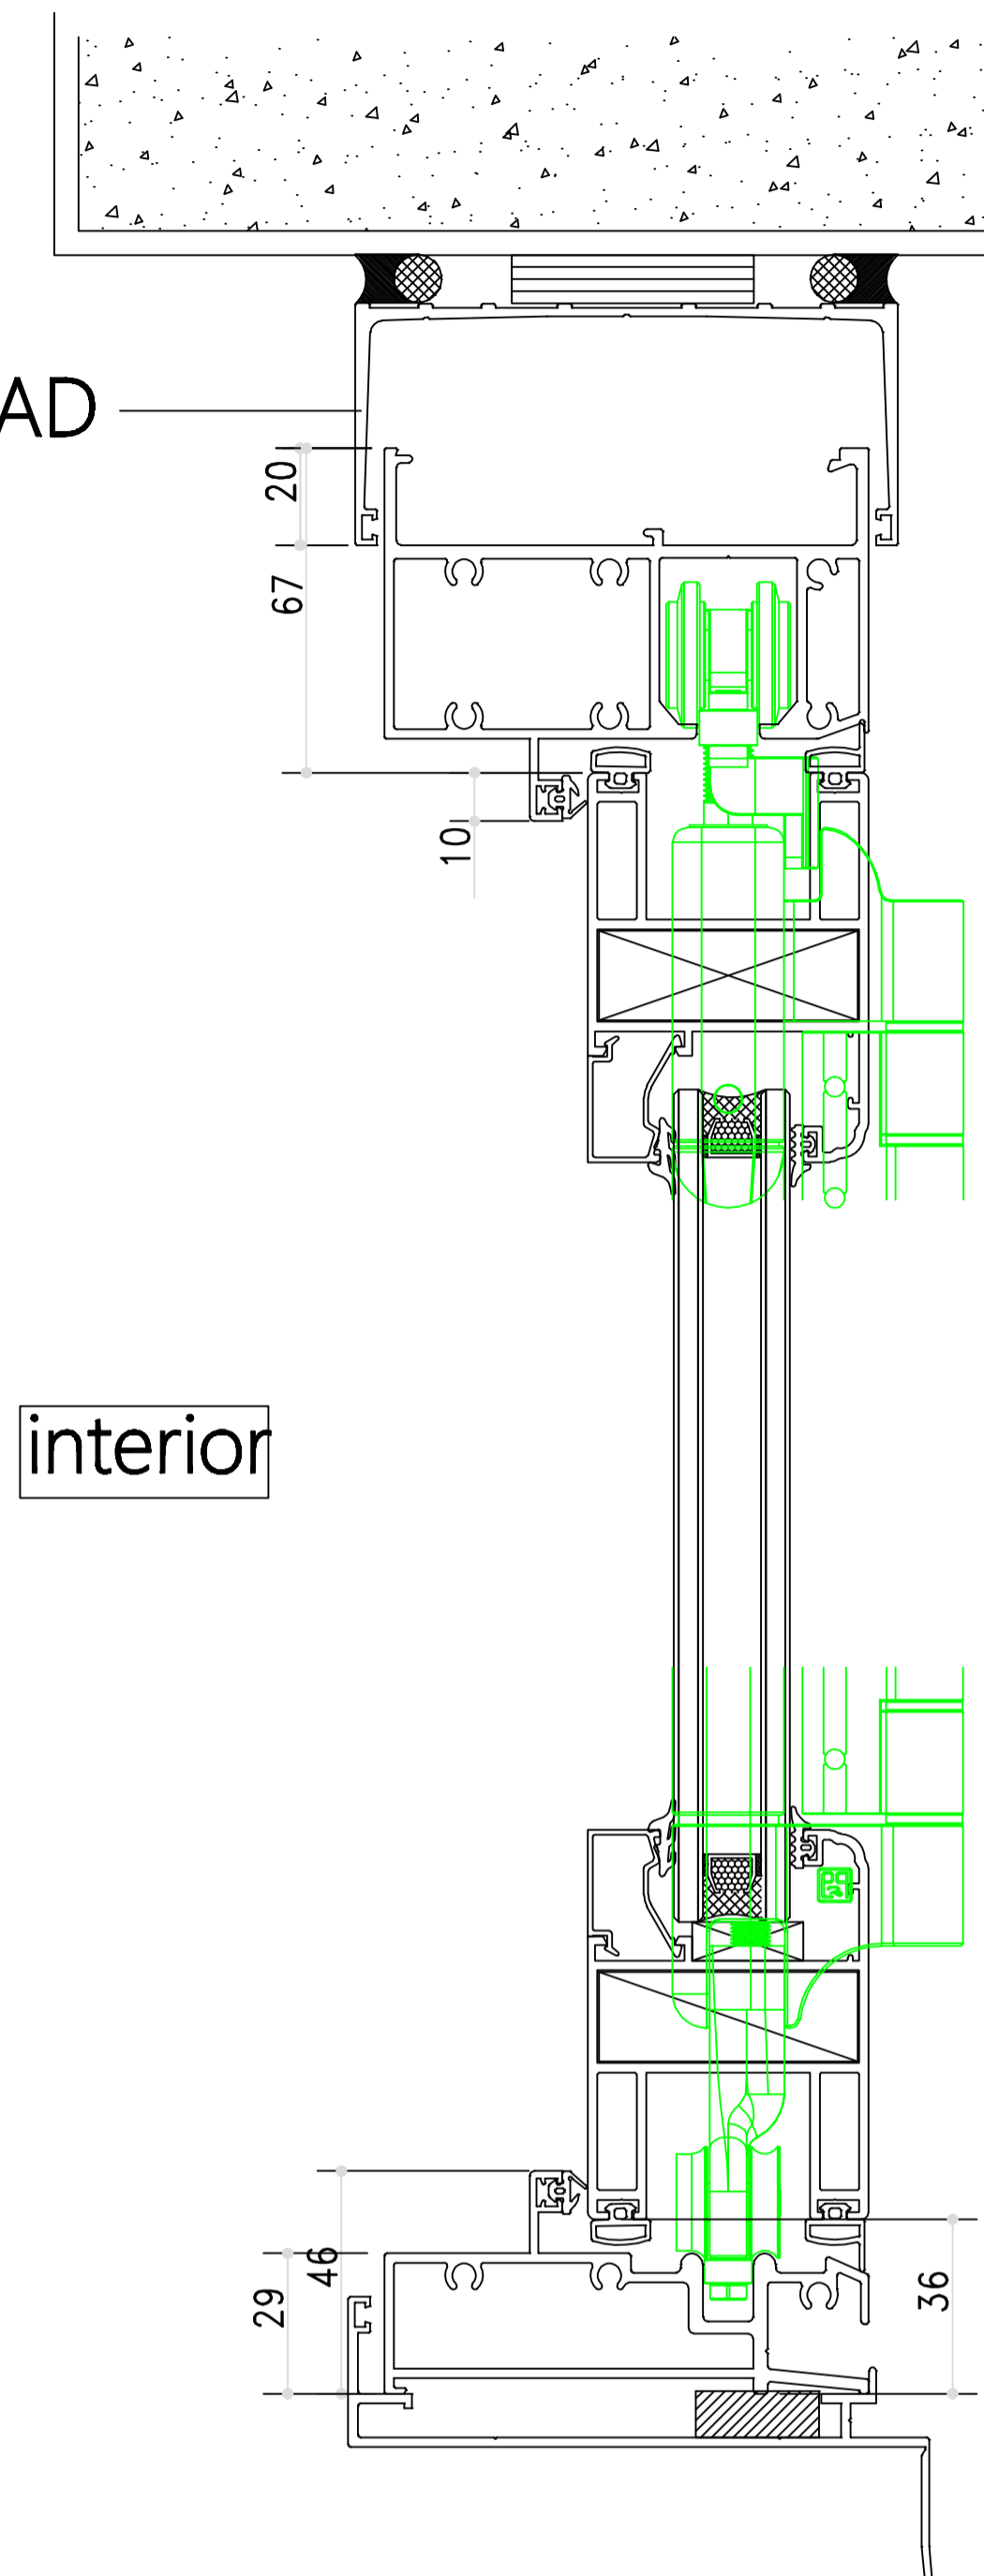

interior

